

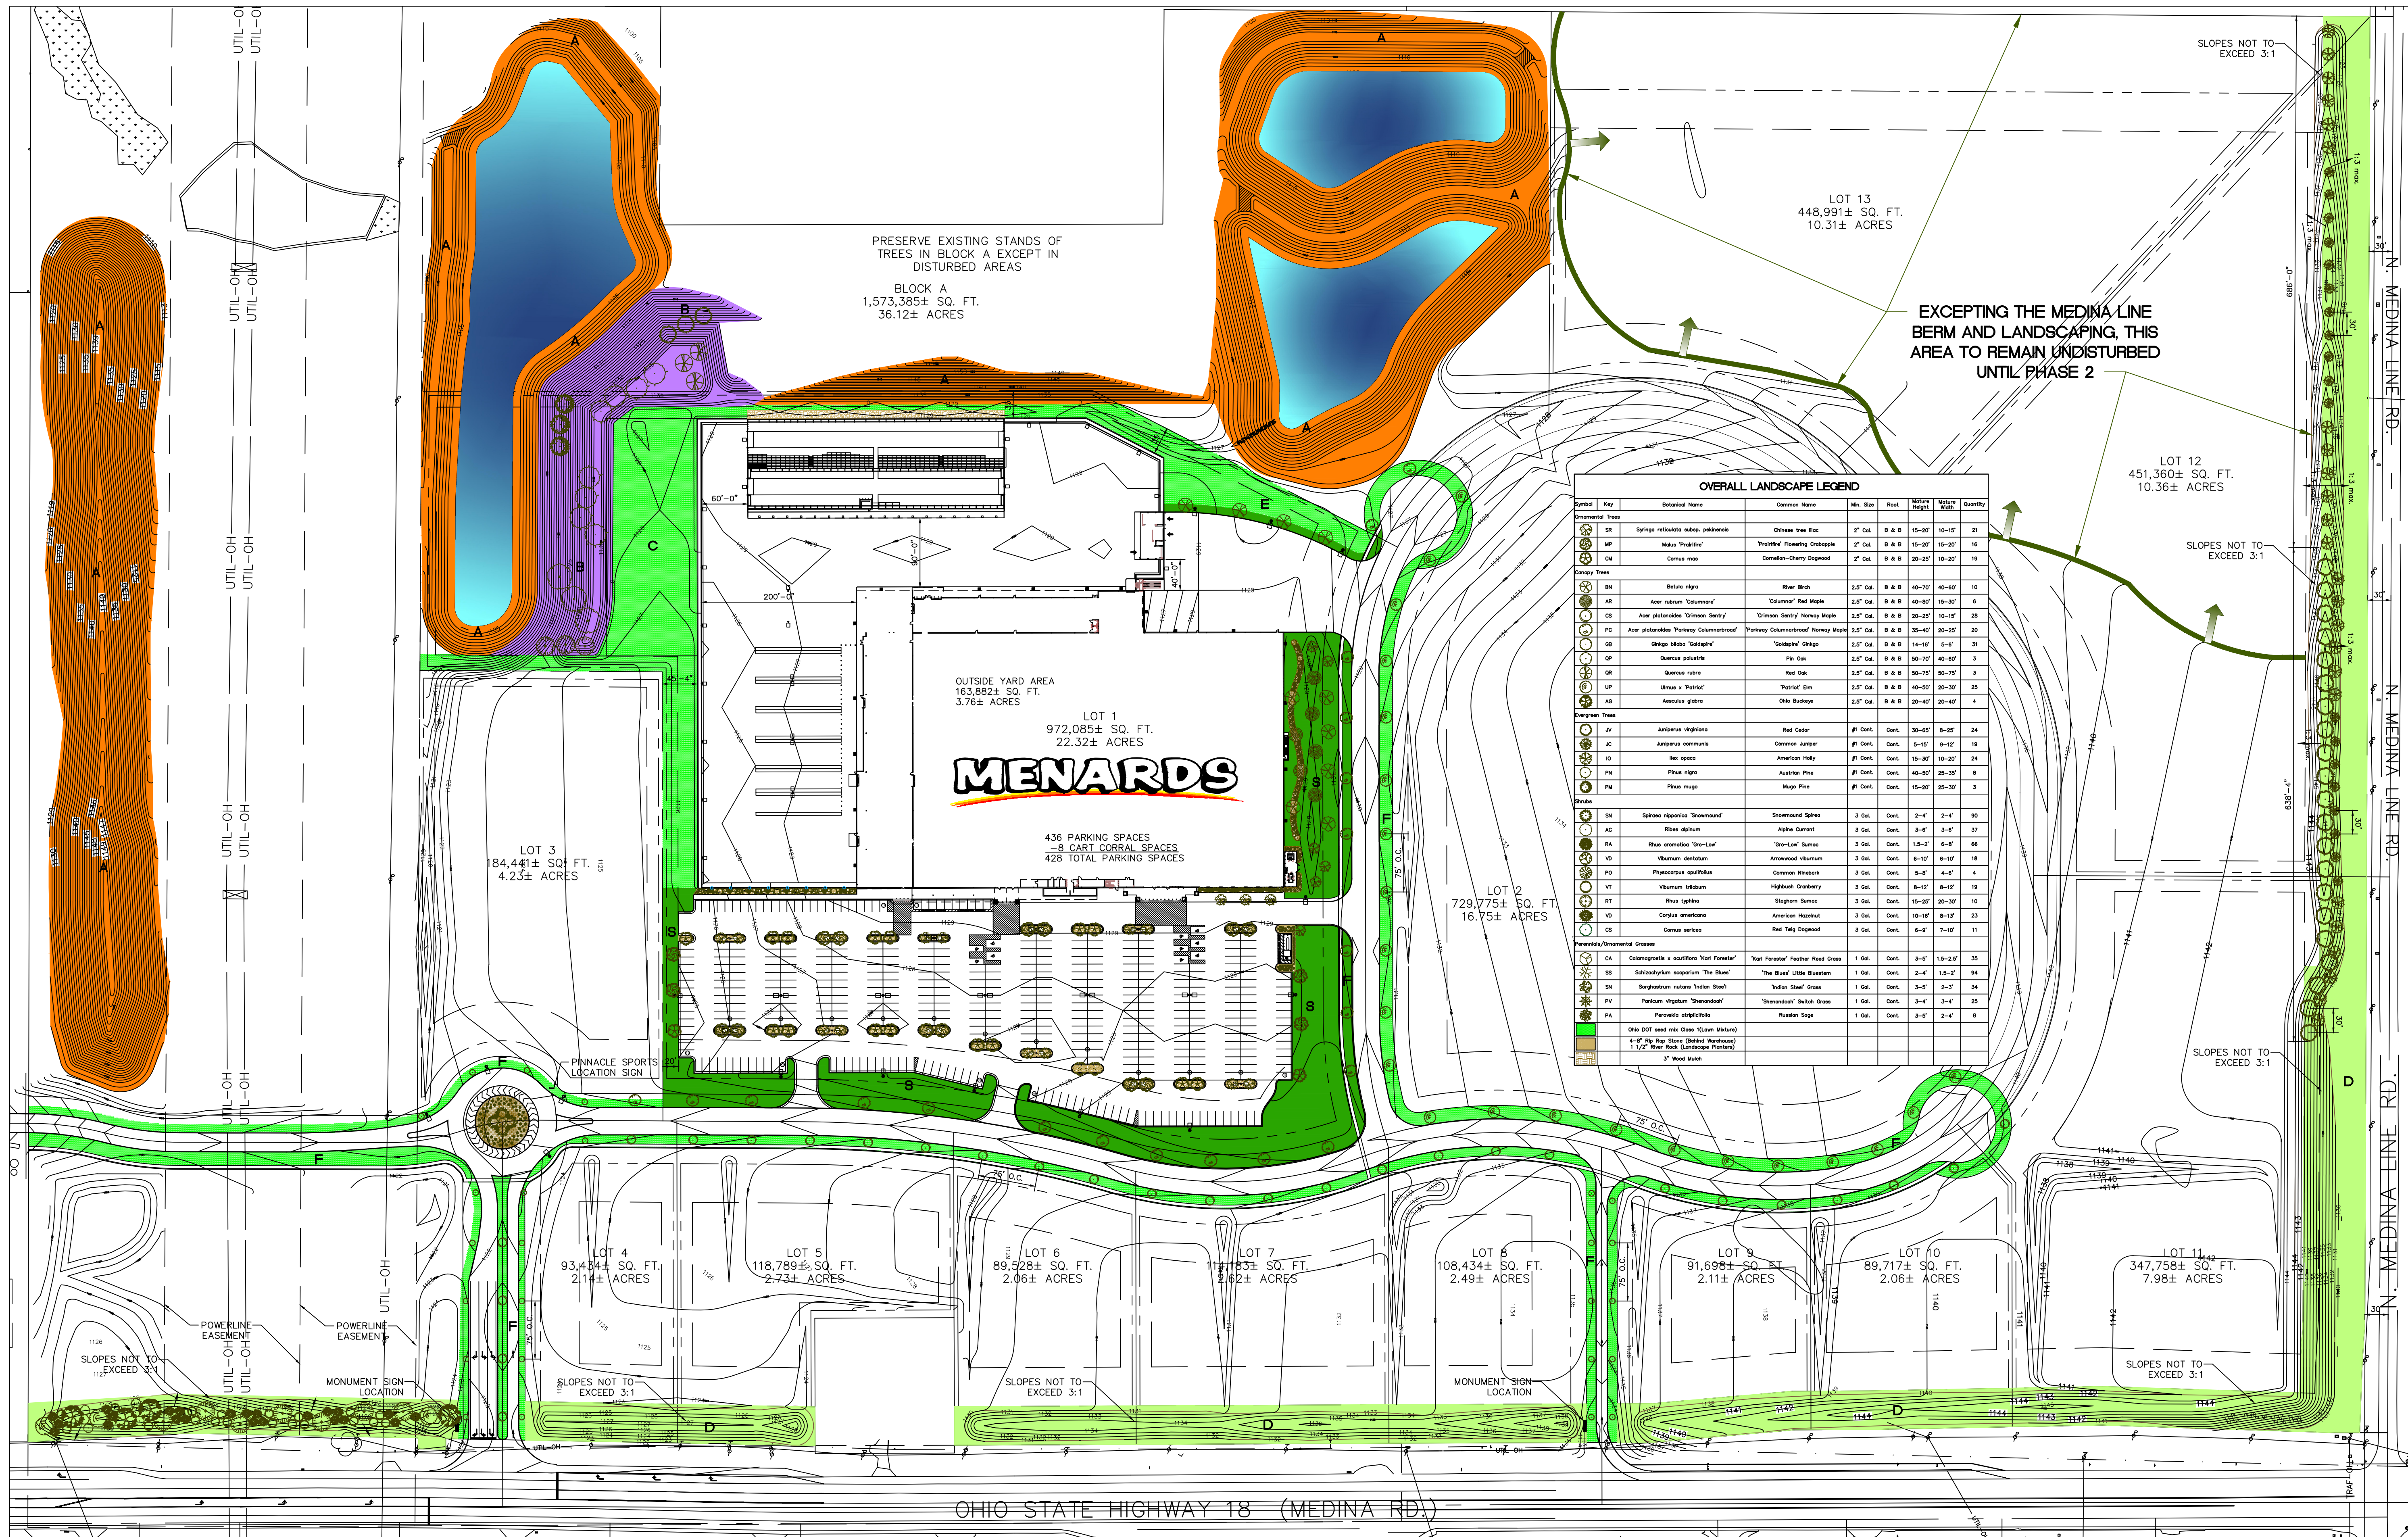


TABLE OF CONTENTS	
PAGE NO.	DESCRIPTION
CT1	OVERALL LANDSCAPE PLAN
CT1-A	(NO PLAN SHEET - ODOT SEED MIX CLASS 5B)
CT1-B	BUFFER W/VEGETATION AND BERMING
CT1-C	MENARDS PARKING AND FRONTAGE
CT1-D.1	S.R. 18 FRONTAGE BUFFER
CT1-D.2	MEDINA LINE ROAD LANDSCAPING SCREENING (NORTH)
CT1-D.3	MEDINA LINE ROAD LANDSCAPING SCREENING (SOUTH)
CT1-E.1	FOUNDATION LANDSCAPING
CT1-E.2	FOUNDATION LANDSCAPING
CT1-F.1	STREETSCAPE AND ROUNDABOUT
CT1-F.2	STREETSCAPE AND ROUNDABOUT
CT1-F.3	STREETSCAPE AND ROUNDABOUT
CT1-F.4	STREETSCAPE AND ROUNDABOUT
CT2	BUILDING ELEVATIONS
CT3	BUILDING SIGNAGE
CT4	WAREHOUSE ELEVATIONS
CT5-1	PHOTOMETRIC PLAN
CT5-2	PHOTOMETRIC CUT-SHEETS
CT6	DETAILS AND NOTES

OVERALL LANDSCAPE LEGEND								
Symbol	Key	Botanical Name	Common Name	Mix. Size	Root	Mature Height	Mature Spread	Quantity
Ornamental Trees								
	SR	Styrax relictata subsp. pedunculata	Chinese tree lilac	2" Cal.	B & B	15-20'	15-20'	21
	MP	Malus 'PrairieFire'	'PrairieFire' Flowering Dogwood	2" Cal.	B & B	15-20'	15-20'	16
	CM	Cornus mas	Cornelian-Cherry Dogwood	2" Cal.	B & B	20-25'	20-25'	19
Conifer Trees								
	BN	Betula nigra	River Birch	2.5" Cal.	B & B	40-70'	40-60'	10
	AR	Acer rubrum 'Columnare'	'Columnar' Red Maple	2.5" Cal.	B & B	40-60'	15-30'	6
	CS	Acer platanoides 'Crimson Sentry'	'Crimson Sentry' Norway Maple	2.5" Cal.	B & B	20-25'	10-15'	28
	PC	Acer platanoides 'Parkway Columnar'	'Parkway Columnar' Norway Maple	2.5" Cal.	B & B	20-25'	10-15'	20
	OB	Quercus bicolor 'Culpeper'	'Culpeper' Oak	2.5" Cal.	B & B	14-18'	5-6'	31
	OP	Quercus palustris	Pin Oak	2.5" Cal.	B & B	50-70'	40-60'	3
	OR	Quercus rubra	Red Oak	2.5" Cal.	B & B	50-70'	50-70'	3
	UP	Ulmus x 'Pendula'	'Pendula' Elm	2.5" Cal.	B & B	40-60'	20-30'	25
	AG	Aesculus glabra	Ohio Buckeye	2.5" Cal.	B & B	20-40'	20-40'	4
Evergreen Trees								
	JV	Juniperus virginiana	Red Cedar	#1 Cont.	Cont.	30-40'	8-25'	24
	JC	Juniperus communis	Common Juniper	#1 Cont.	Cont.	5-10'	8-12'	19
	IO	Ilex opaca	American Holly	#1 Cont.	Cont.	15-20'	10-20'	24
	PI	Pinus rigida	Austrian Pine	#1 Cont.	Cont.	40-50'	25-30'	8
	PM	Pinus mugo	Mugo Pine	#1 Cont.	Cont.	15-20'	25-30'	3
Shrubs								
	SH	Spiraea nipponica 'Snowmound'	Snowmound Spiraea	3 Gal.	Cont.	2-4'	2-4'	90
	AC	Ribes alpinum	Alpine Currant	3 Gal.	Cont.	3-4'	3-4'	37
	RA	Rhus aromatica 'Gro-Low'	'Gro-Low' Sumac	3 Gal.	Cont.	1.5-2'	6-8'	66
	VB	Viburnum dentatum	Arrowwood Viburnum	3 Gal.	Cont.	6-10'	6-10'	18
	PO	Physocarpus opulifolius	Common Noddy	3 Gal.	Cont.	5-8'	4-6'	4
	VT	Viburnum tinum	Highbush Cranberry	3 Gal.	Cont.	8-12'	8-12'	19
	RT	Rhus typhina	Staghorn Sumac	3 Gal.	Cont.	15-20'	20-30'	10
	VO	Corylus americana	American Hazelnut	3 Gal.	Cont.	10-16'	8-15'	23
	CS	Cornus sericea	Red Twig Dogwood	3 Gal.	Cont.	6-9'	7-10'	11
Perennial/Ornamental Grasses								
	CA	Calamagrostis x canadensis 'Yard Forester'	'Yard Forester' Feather Reed Grass	1 Gal.	Cont.	3-5'	1.5-2.5'	35
	SB	Setosyntherium asperatum 'The Blues'	'The Blues' Little Bluestem	1 Gal.	Cont.	2-4'	1.5-2'	84
	BN	Sorghastrum nutans 'Indian Chief'	'Indian Chief' Grass	1 Gal.	Cont.	3-5'	2-3'	24
	PV	Panicum virgatum 'Shenandoah'	'Shenandoah' Switch Grass	1 Gal.	Cont.	3-4'	2-4'	25
	PA	Perovskia atrorubra	Russian Sage	1 Gal.	Cont.	3-5'	2-4'	8
Other								
Ohio DOT seed mix Class 1 (Lean Mixture)								
4-8" Slip Bag Stone (Boulders)								
1 1/2" River Rock (Landscaping Planters)								
2" Wood Mulch								

SEED MIX CLASS 5B

- A** = ZONE A NATIVE WILDFLOWERS/GRASSES OHIO DOT SEED MIX CLASS 5B
- B** = ZONE B NATIVE FLOWERS/GRASSES W/TREES OHIO DOT SEED MIX CLASS 5B W/ TREE SPECIES
- D** = ZONE D S.R. 18/MEDINA LINE NATIVE WILDFLOWERS/GRASSES OHIO DOT SEED MIX CLASS 5B

SEED MIX CLASS 1

- C** = ZONE C MENARDS PARKING AND FRONTAGE OHIO DOT SEED MIX CLASS 1
- E** = ZONE E FOUNDATION PLANTINGS AREA OHIO DOT SEED MIX CLASS 1
- F** = ZONE F STREETSCAPE OHIO DOT SEED MIX CLASS 1

- G** = ZONE G STREETSCAPE (ROUNDABOUT)
- S** = SODDED AREAS

(THE CLASS 1 SEED MIX PREVIOUSLY CONSIDERED FOR THE MENARDS PARKING/FRONTAGE/FOUNDATIONS PLANTINGS AREAS HAS LARGELY BEEN REPLACED WITH SOD.)

NOTE:
1) THE NON-GRADED AREA WILL BE UNDISTURBED UNTIL FINAL DEVELOPMENT PLANS ARE APPROVED FOR THESE AREAS, BUT FOR THE WATER MAIN INSTALLATION AND DEVELOPMENT OF THE MEDINA LINE ROAD BERMING.
2) PERMANENT SEEDING OR OTHER APPROPRIATE GROUND COVER OF THE GRADED AREAS SHALL BE MADE AS SOON AS PRACTICAL.
3) TEMPORARY SEEDING AND/OR MULCHING SHALL BE DONE WHERE LAND WILL BE DEVOID OF NATURAL OR PERMANENTLY SEEDED VEGETATION FOR MORE THAN FIFTEEN (15) DAYS.

TREES APPROACHING INTERSECTIONS ARE PLACED CLOSER THAN 75' ON CENTER IN ORDER TO ENSURE THE TREES ARE NOT WITHIN 30' OF THE INTERSECTION.

MENARDS
The Market at Medina Line
Granger Township, Ohio
Menards Site Landscape Plan
April 08, 2021
Scale: 1" = 100'-0"

CT1