



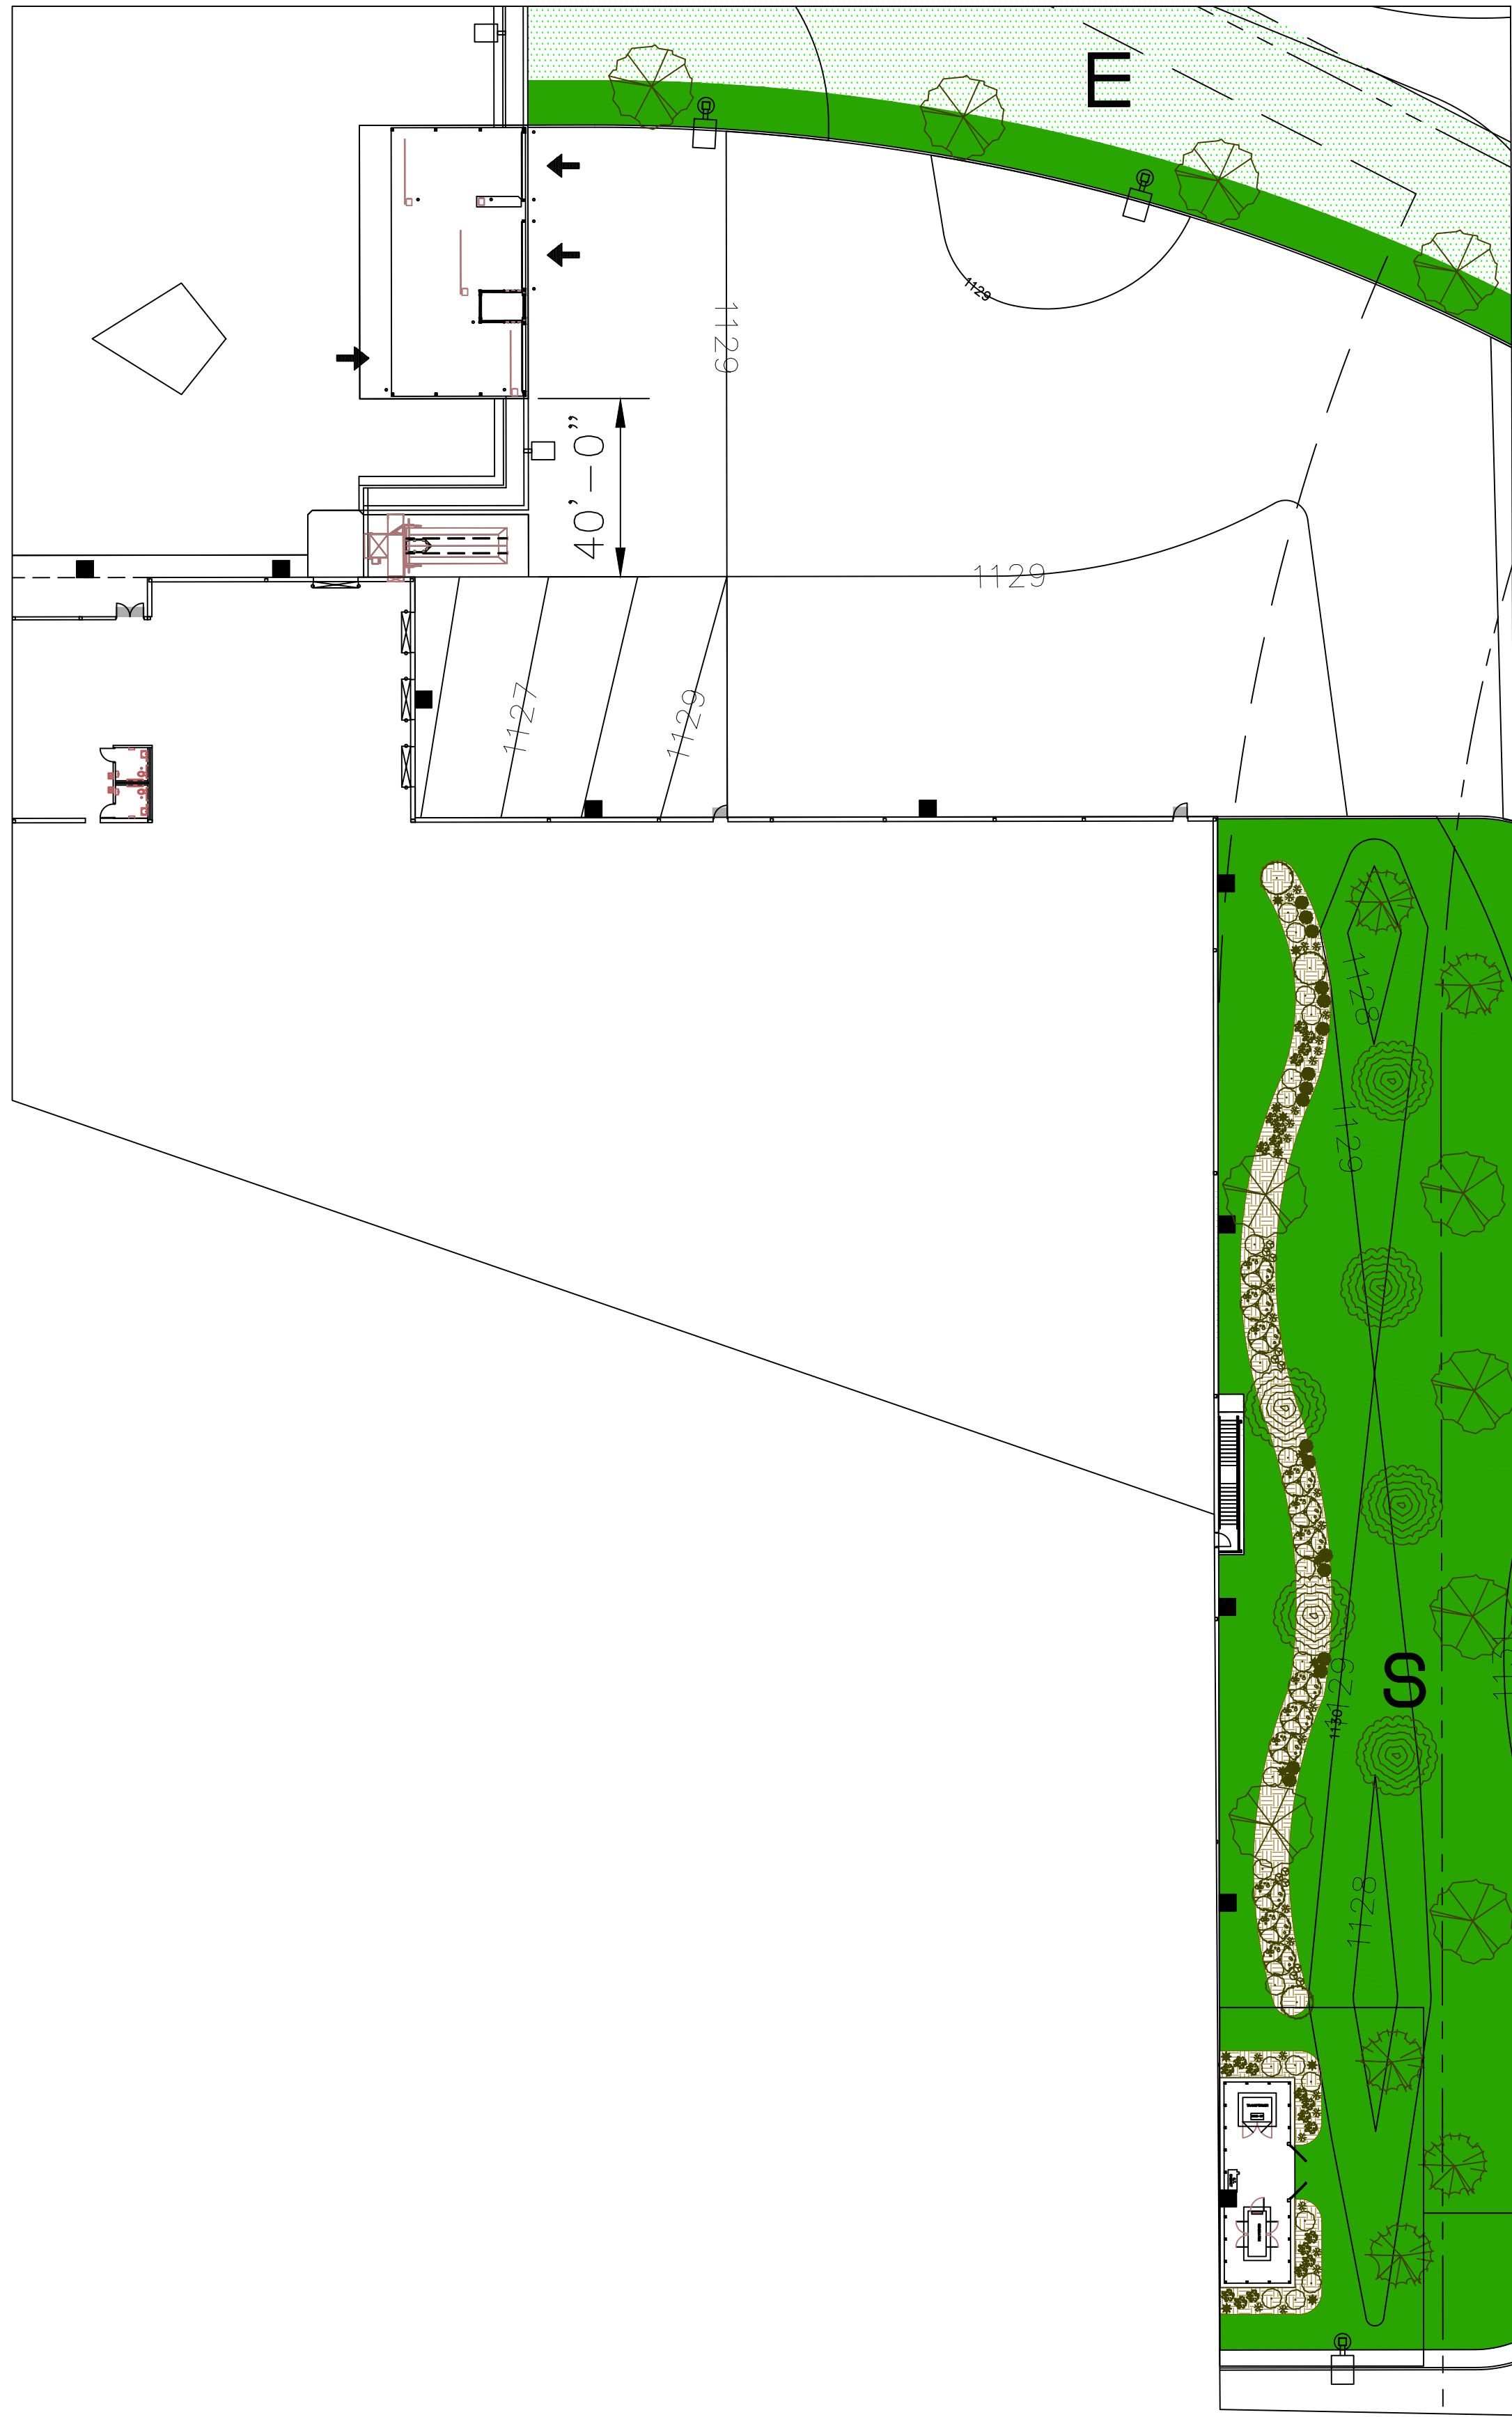

1 ZONE E
CT1-E.2 FOUNDATION PLANTINGS AREA
SCALE: 1" = 30'-0"



3 FOUNDATION PLANTING EXAMPLE
CT1-E.2 FOUNDATION PLANTINGS AREA

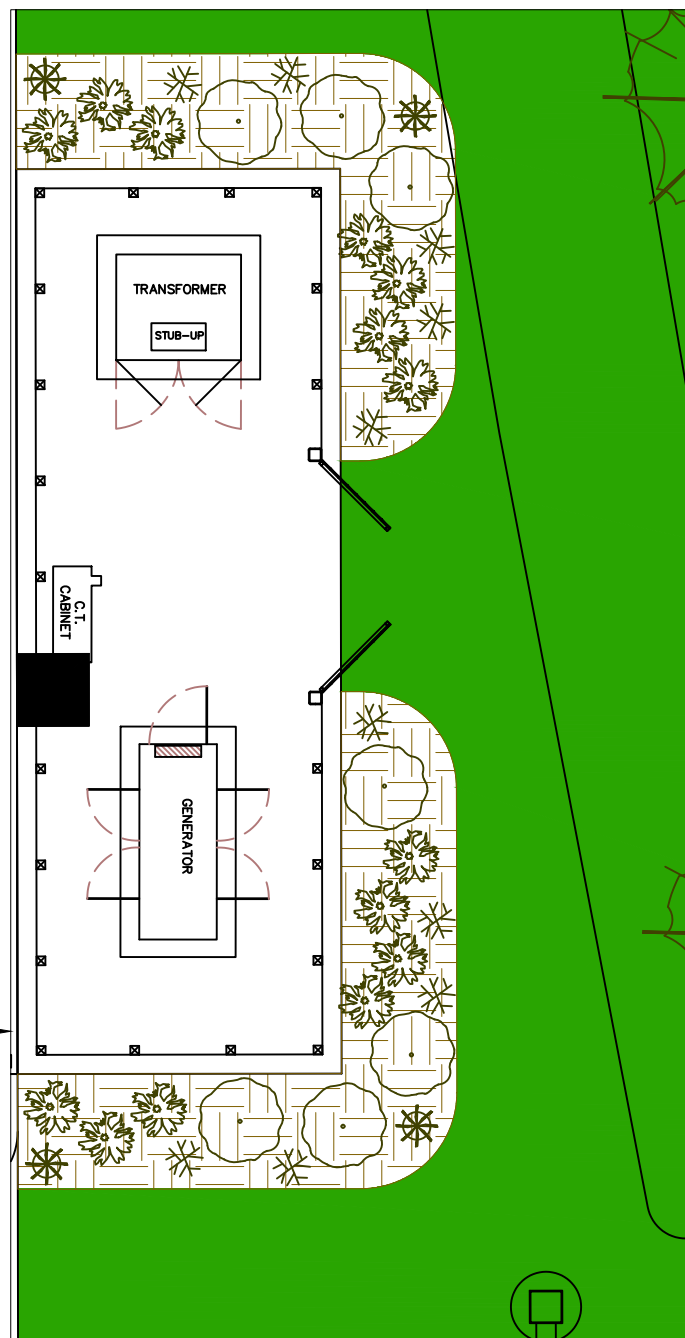

2 GENERATOR/TRANSFORMER
CT1-E.2 LANDSCAPE AREA
SCALE: 1" = 10'-0"



Syringa reticulata subsp. pekinensis,
Chinese tree lilac
Potential Height: 15-20'

4 ZONE E — ORNAMENTAL TREE
CT1-E.2 FOUNDATION LANDSCAPING
SAMPLE PICTURES



Betula nigra, River Birch
Potential Height: 40-70'



Acer rubrum 'Columnare',
'Columnare' Red Maple
Potential Height: 40-80'



Ginkgo biloba 'Goldspire',
'Goldspire' Ginkgo (non-fruitlet, male only)
Potential Height: 14-16'

5 ZONE E — CANOPY TREES
CT1-E.2 FOUNDATION LANDSCAPING
SAMPLE PICTURES



Spiraea nipponica 'Snowmound',
'Snowmound' Spiraea
Potential Height: 2-4'



Ribes alpinum, Alpine Currant
Potential Height: 3-6'



Viburnum dentatum, Arrowwood viburnum
Potential Height: 6-10'

6 ZONE E — SHRUB
CT1-E.2 FOUNDATION LANDSCAPING
SAMPLE PICTURES

ZONE E FOUNDATION PLANTINGS LEGEND								
Symbol	Key	Botanical Name	Common Name	Min. Size	Root	Mature Height	Mature Width	Quantity
Ornamental Trees								
	SR	Syringa reticulata subsp. pekinensis	Chinese tree lilac	2" Cal.	B & B	15-20'	10-15'	5
Canopy Trees								
	BN	Betula nigra	River Birch	2.5" Cal.	B & B	40-70'	40-60'	10
	AR	Acer rubrum 'Columnare'	'Columnar' Red Maple	2.5" Cal.	B & B	40-80'	15-30'	6
	GB	Ginkgo biloba 'Goldspire'	'Goldspire' Ginkgo (male only)	2.5" Cal.	B & B	14-16'	5-6'	3
Shrubs								
	AC	Ribes alpinum	Alpine Currant	3 Gal.	Cont.	3-6'	3-6'	21
	RA	Rhus aromatica 'Gro-Low'	'Gro-Low' Sumac	3 Gal.	Cont.	1.5-2'	6-8'	17
	VD	Viburnum dentatum	Arrowwood viburnum	3 Gal.	Cont.	6-10'	6-10'	12
Perennials/Ornamental Grasses								
	CA	Calamagrostis x acutiflora 'Karl Forester'	'Karl Forester' Feather Reed Grass	1 Gal.	Cont.	3-5'	1.5-2.5'	12
	SS	Schizachyrium scoparium 'The Blues'	'The Blues' Little Bluestem	1 Gal.	Cont.	2-4'	1.5-2'	29
	SN	Sorghastrum nutans 'Indian Steel'	'Indian Steel' Grass	1 Gal.	Cont.	3-5'	2-3'	22
	PV	Panicum virgatum 'Shenandoah'	'Shenandoah' Switch Grass	1 Gal.	Cont.	3-4'	3-4'	13
		Ohio DOT seed mix Class 1 (Lawn Mixture)						
		4-8" Rip Rap Stone (Behind Warehouse)						
		1 1/2" River Rock (Landscape Planters)						
		3" Wood Mulch						

E = ZONE E FOUNDATION PLANTINGS AREA
OHIO DOT SEED MIX CLASS 1

S = SODDED AREAS

(THE CLASS 1 SEED MIX PREVIOUSLY CONSIDERED FOR THE MENARDS PARKING/FRONTAGE/FOUNDATIONS PLANTINGS AREAS HAS LARGELY BEEN REPLACED WITH SOD.)



Calamagrostis x acutiflora 'Karl Forester',
'Karl Forester' Feather Reed Grass
Potential Height: 3-5'



Schizachyrium scoparium 'The Blues',
'The Blues' Little Bluestem
Potential Height: 2-4'




Sorghastrum nutans 'Indian Steel',
'Indian Steel' Grass
Potential Height: 3-5'



Panicum virgatum 'Shenandoah',
'Shenandoah' Switch Grass
Potential Height: 3-4'

7 ZONE E — PERENNIALS/ORNAMENTAL GRASSES
CT1-E.2 FOUNDATION LANDSCAPING
SAMPLE PICTURES

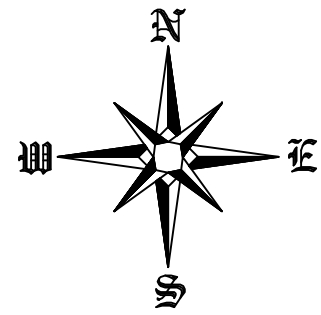

MENARDS

The Market at Medina Line
Granger Township, MI
Menards Site Landscape Plan
CT1-E.2: Foundation Landscaping
April 08, 2021
Scale: 1" = 30'-0"