


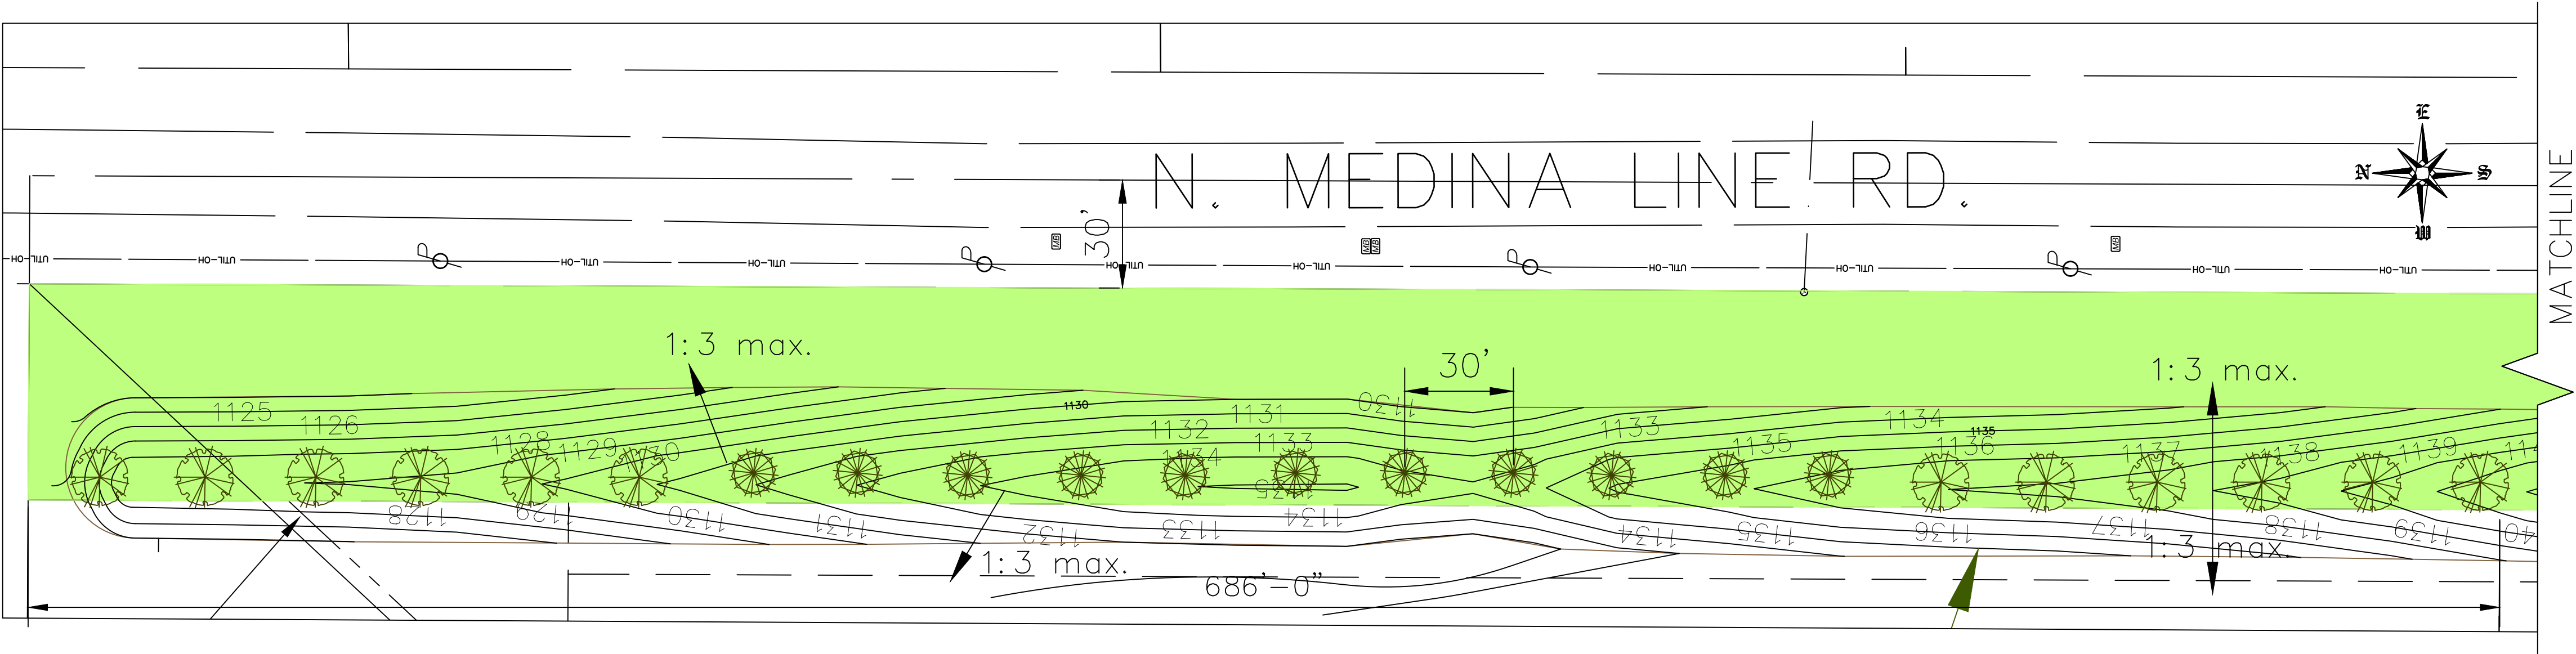


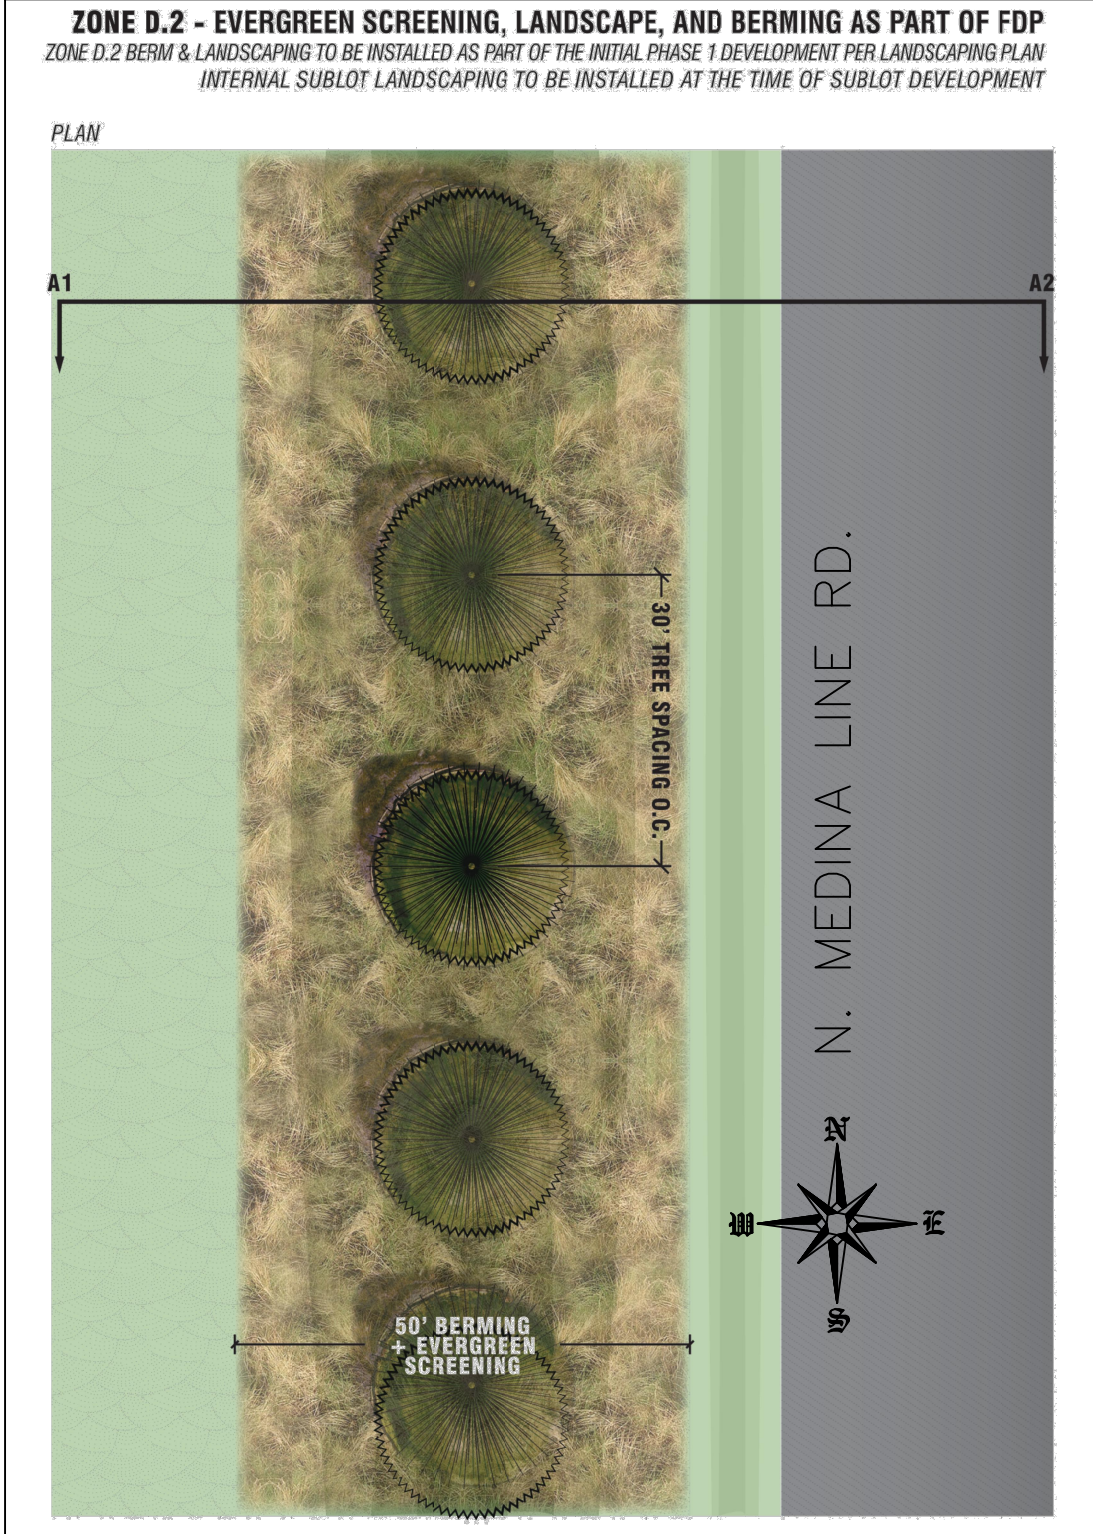

1 ZONE D
CT1-D.2 N. MEDINA LINE RD. EVERGREEN BUFFER
SCALE: 1" = 30'-0"

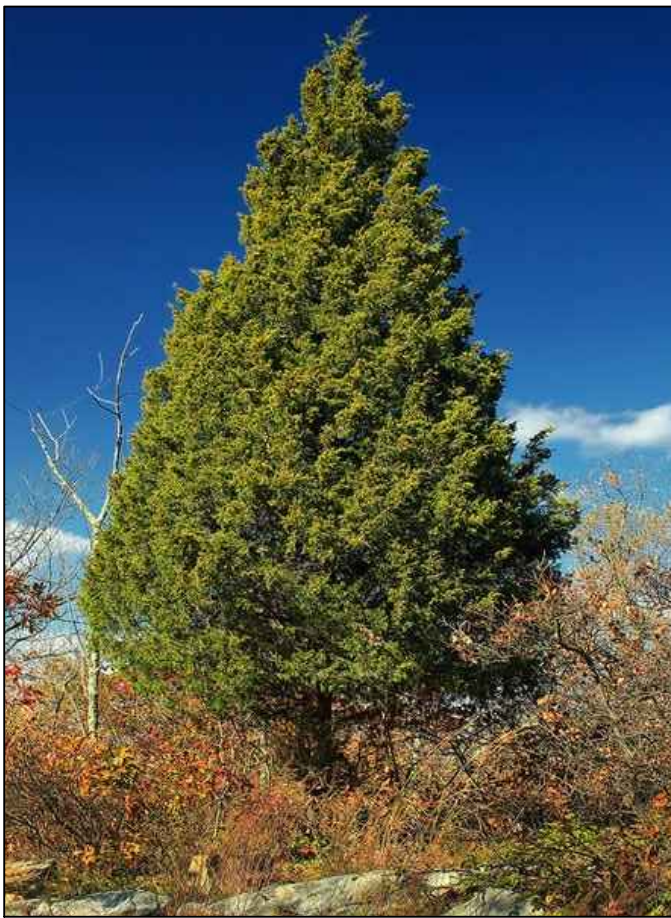


Juniperus virginiana, Red Cedar
Potential Height: 30-65'

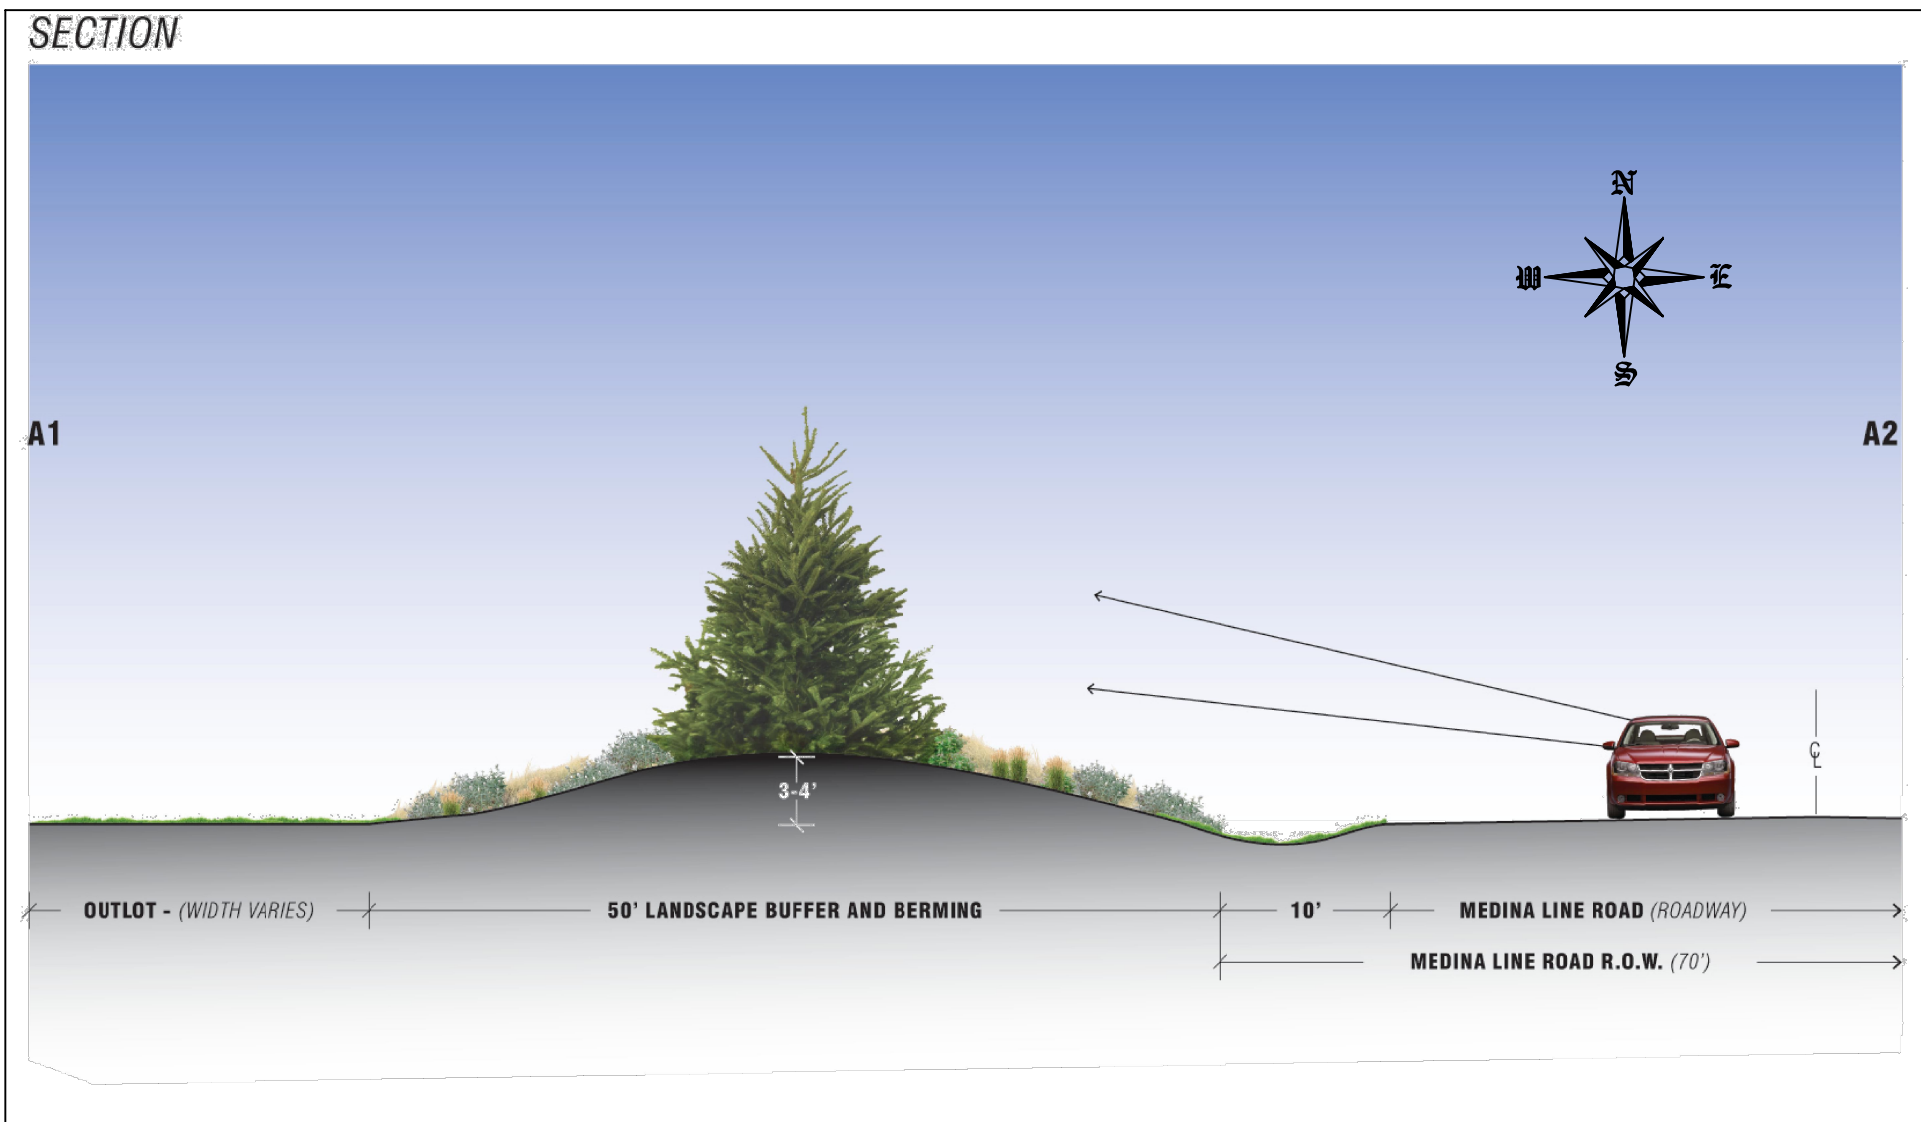

Juniperus communis, Common Juniper
Potential Height: 5-15'

3 ZONE D - EVERGREEN TREES
CT1-D.2 N. MEDINA LINE RD. EVERGREEN BUFFER
SAMPLE PICTURES

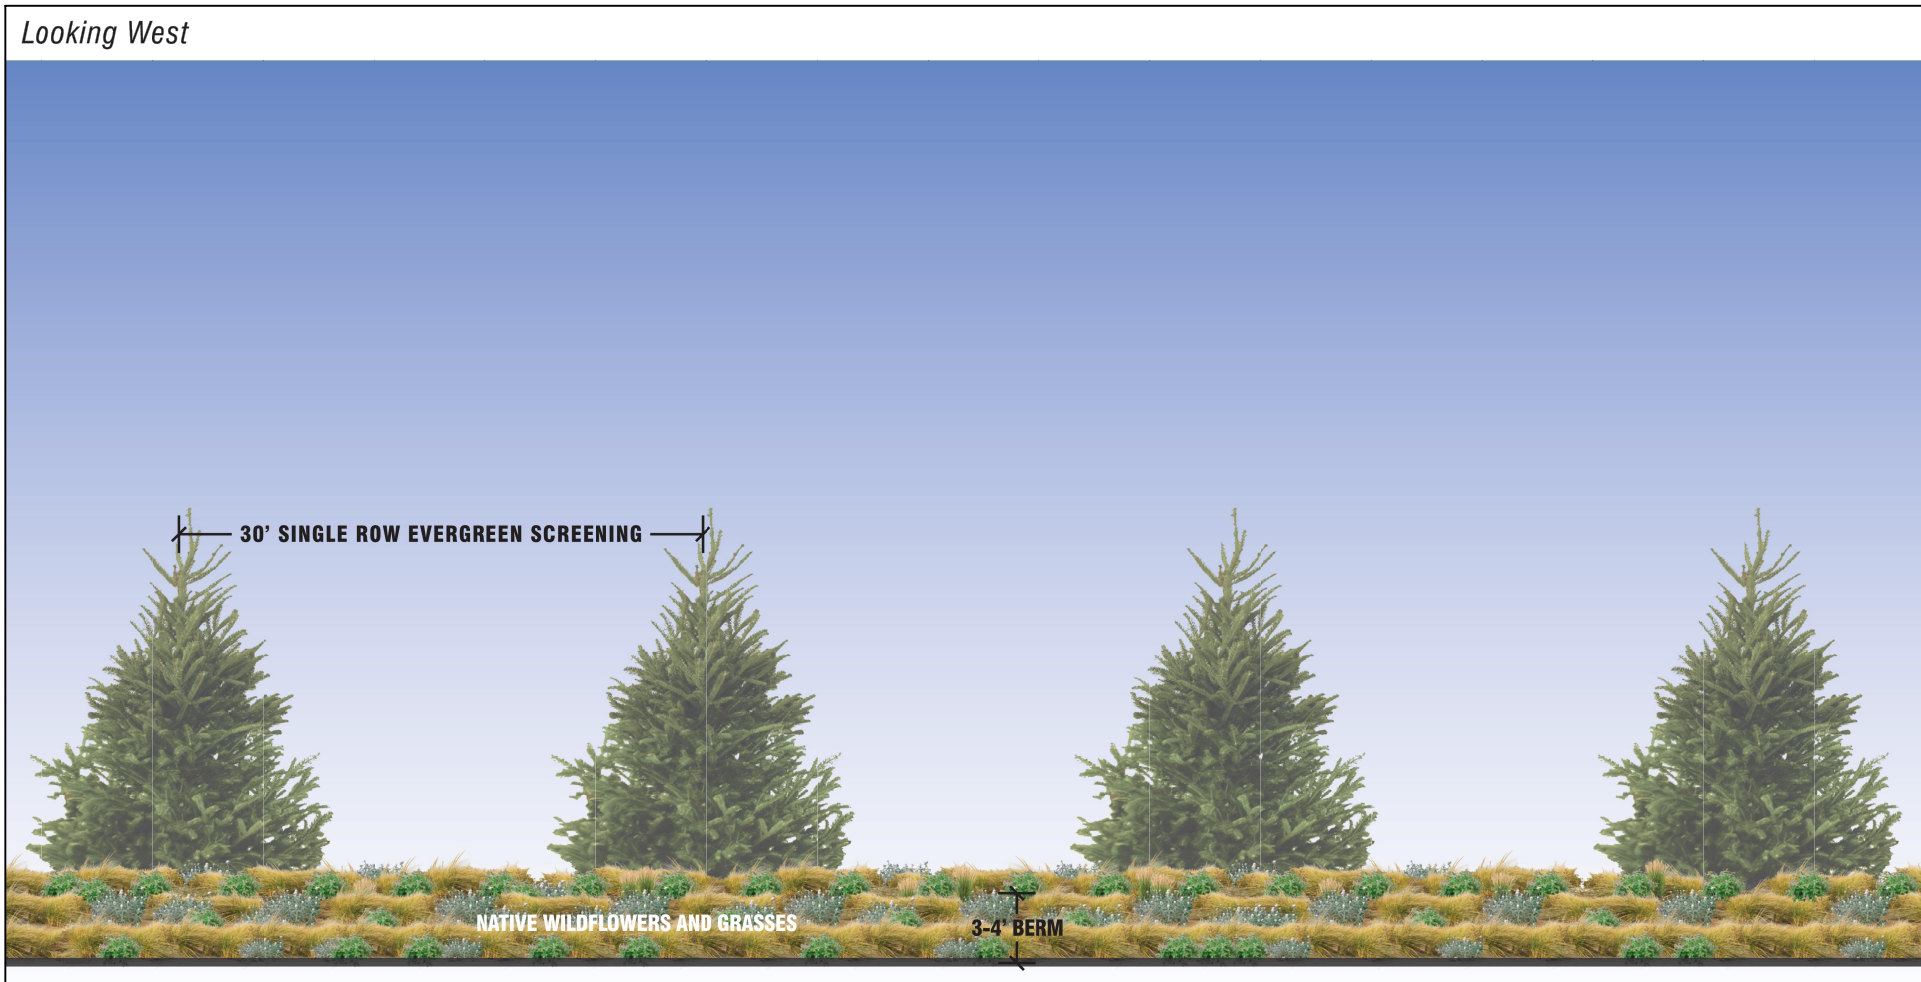

2 ZONE D (CONCEPT)
CT1-D.2 N. MEDINA LINE RD. EVERGREEN BUFFER
SCALE: N.T.S.



4 ZONE D (CONCEPT)
CT1-D.2 EVERGREEN BUFFER EXAMPLE

ZONE D HIGHWAY EVERGREEN BUFFER PLANTINGS LEGEND								
Symbol	Key	Botanical Name	Common Name	Min. Size	Root	Mature Height	Mature Width	Quantity
Evergreen Trees								
	JC	Juniperus communis	Common Juniper	2.5" Cal.	B & B	5-15'	9-12'	11
	GB	Ilex opaca	American Holly	2.5" Cal.	B & B	15-30'	10-20'	12
		Ohio DOT seed mix Class 5B (Native Wildflower and Grass Mixture)						

D = ZONE D S.R. 18/MEDINA LINE NATIVE WILDFLOWERS/GRASSES
OHIO DOT SEED MIX CLASS 5B

MENARDS

The Market at Medina Line
Granger Township, Ohio
Menards Site Landscape Plan
CT1-D.2: Medina Line Road
Landscaping Screening
(North)

April 08, 2021
Scale: 1" = 30'-0"