
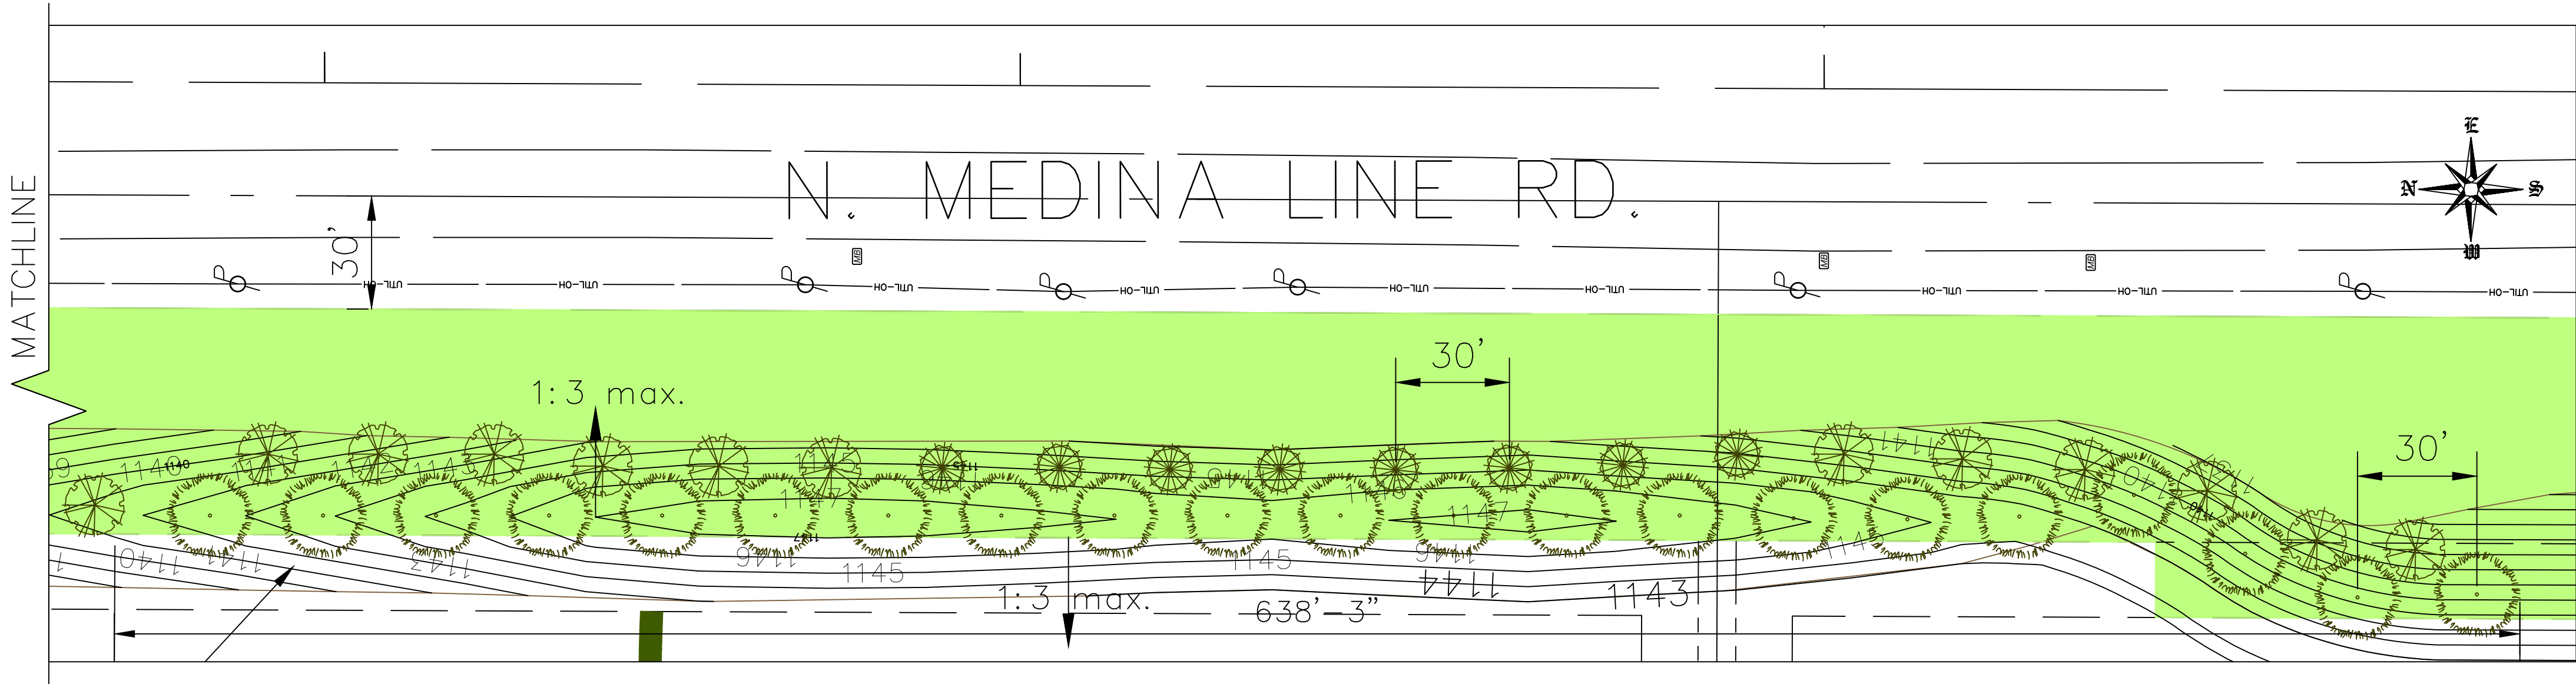


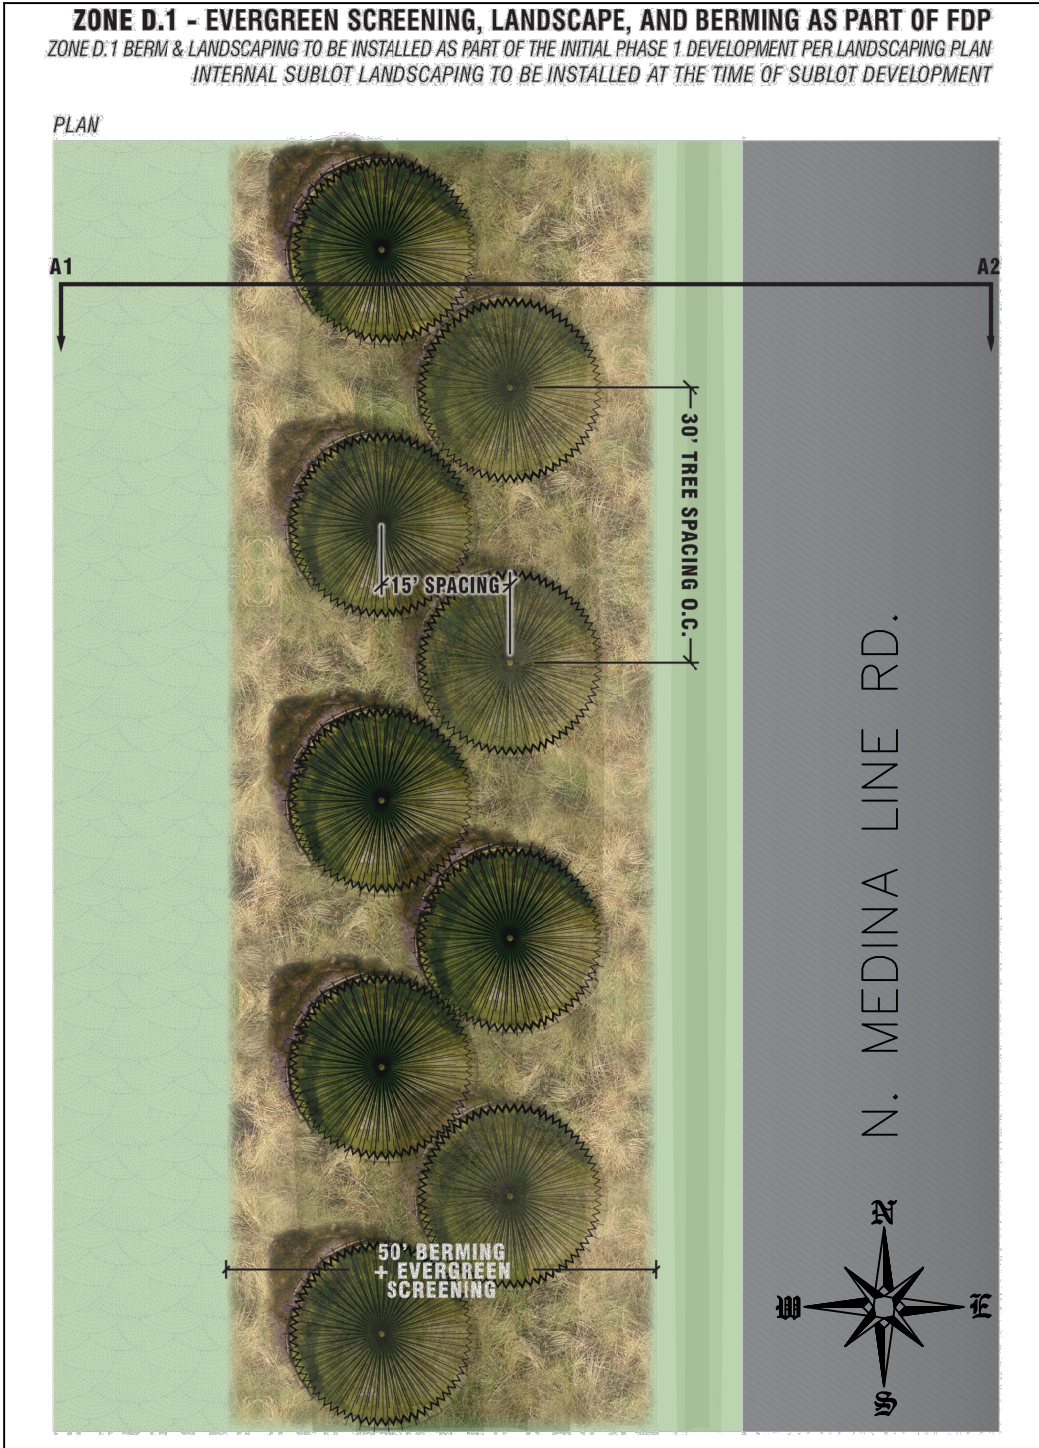

1
CT1-D.3

ZONE D
N. MEDINA LINE RD. EVERGREEN BUFFER

SCALE: 1" = 30'-0"


Looking West



3
CT1-D.3

ZONE D (CONCEPT)
EVERGREEN BUFFER EXAMPLE

SECTION

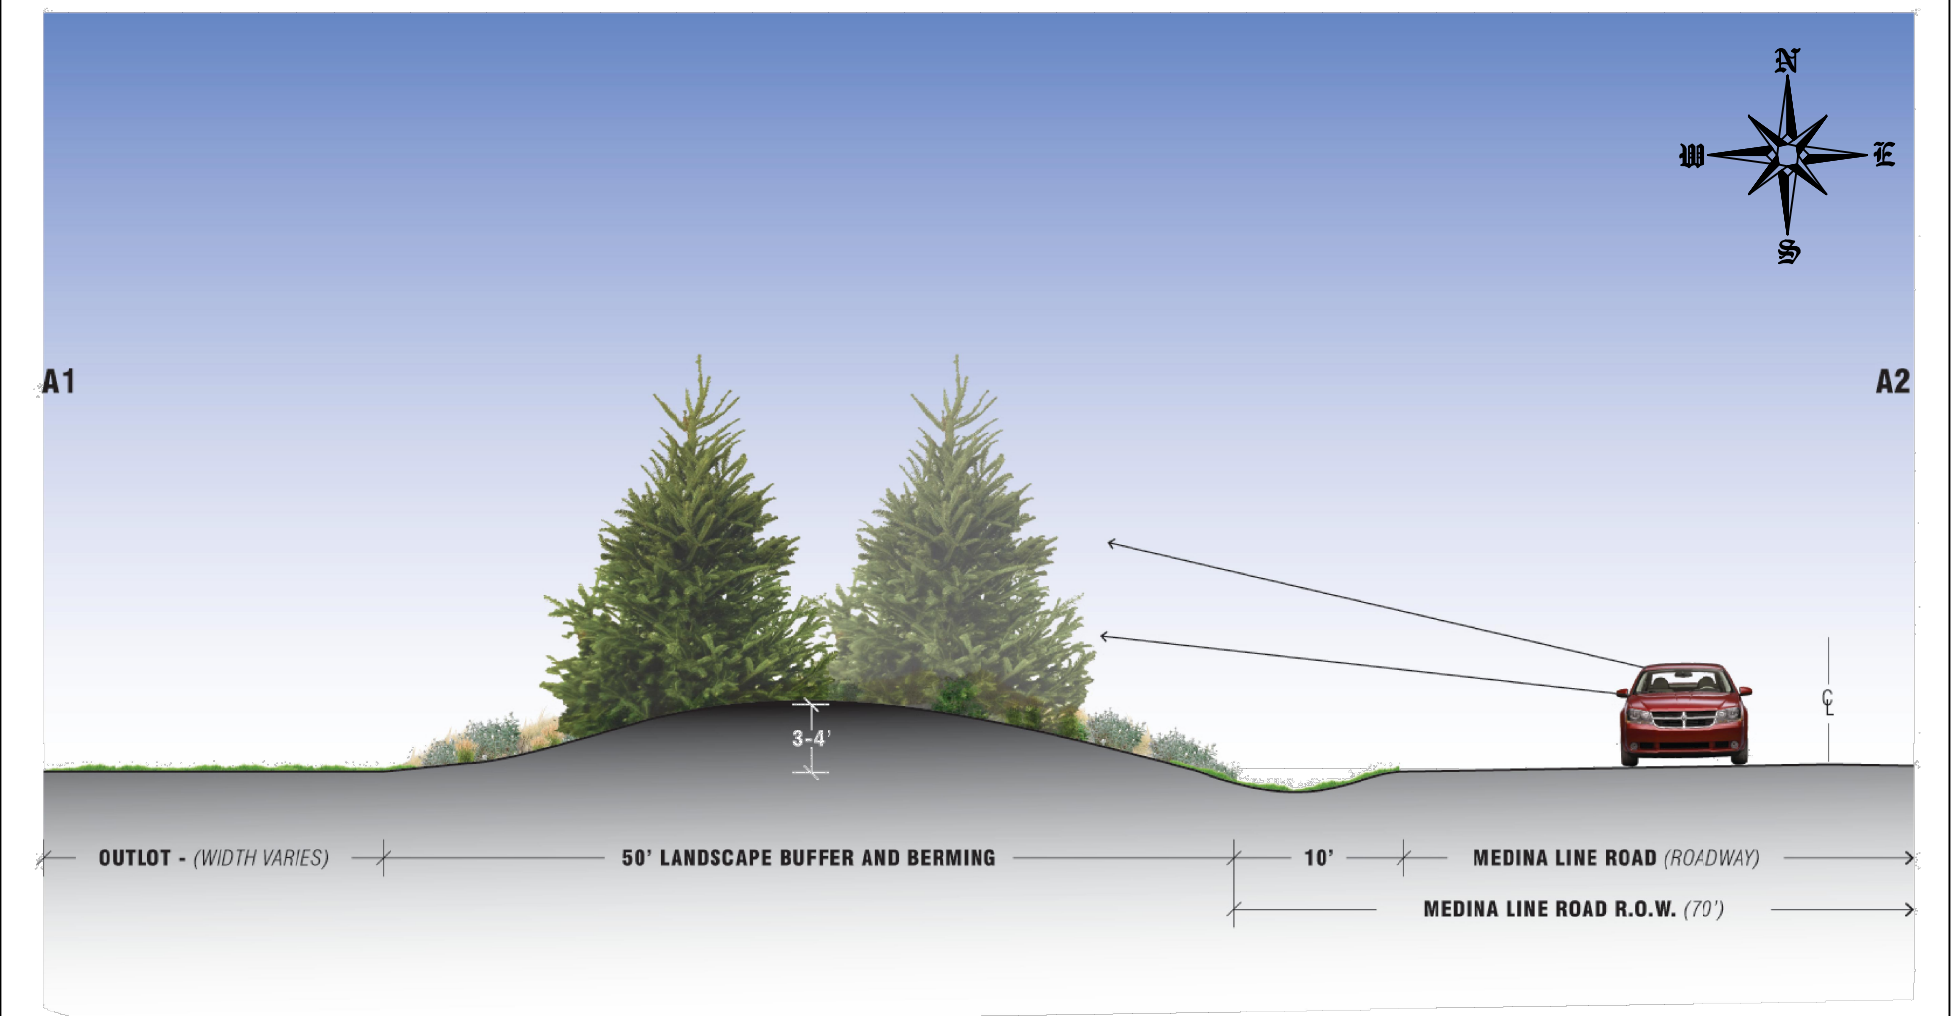

2
CT1-D.3

ZONE D (CONCEPT)
N. MEDINA LINE RD. EVERGREEN BUFFER

SCALE: N.T.S.



Juniperus virginiana, Red Cedar
Potential Height: 30-65'



Juniperus communis, Common Juniper
Potential Height: 5-15'



Ilex opaca, American Holly
Potential Height: 15-30'

4
CT1-D.3

ZONE D - EVERGREEN TREES
N. MEDINA LINE RD. EVERGREEN BUFFER

SAMPLE PICTURES

ZONE D HIGHWAY EVERGREEN BUFFER PLANTINGS LEGEND								
Symbol	Key	Botanical Name	Common Name	Min. Size	Root	Mature Height	Mature Width	Quantity
Evergreen Trees								
	JV	Juniperus virginiana	Red Cedar	2.5" Cal.	B & B	30-35'	8-12'	21
	JC	Juniperus communis	Common Juniper	2.5" Cal.	B & B	5-15'	9-12'	8
	GB	Ilex opaca	American Holly	2.5" Cal.	B & B	15-30'	10-20'	12
		Ohio DOT seed mix Class 5B(Native Wildflower and Grass Mixture)						

D = ZONE D S.R. 18/MEDINA LINE NATIVE WILDFLOWERS/GRASSES
OHIO DOT SEED MIX CLASS 5B

MENARDS

The Market at Medina Line
Granger Township, Ohio
Menards Site Landscape Plan
CT1-D.3: Medina Line Road
Landscaping Screening
(South)
April 08, 2021
Scale: 1" = 30'-0"