




Acer platanoides 'Crimson Sentry',  
'Crimson Sentry' Norway Maple  
Potential Height: 20-25'

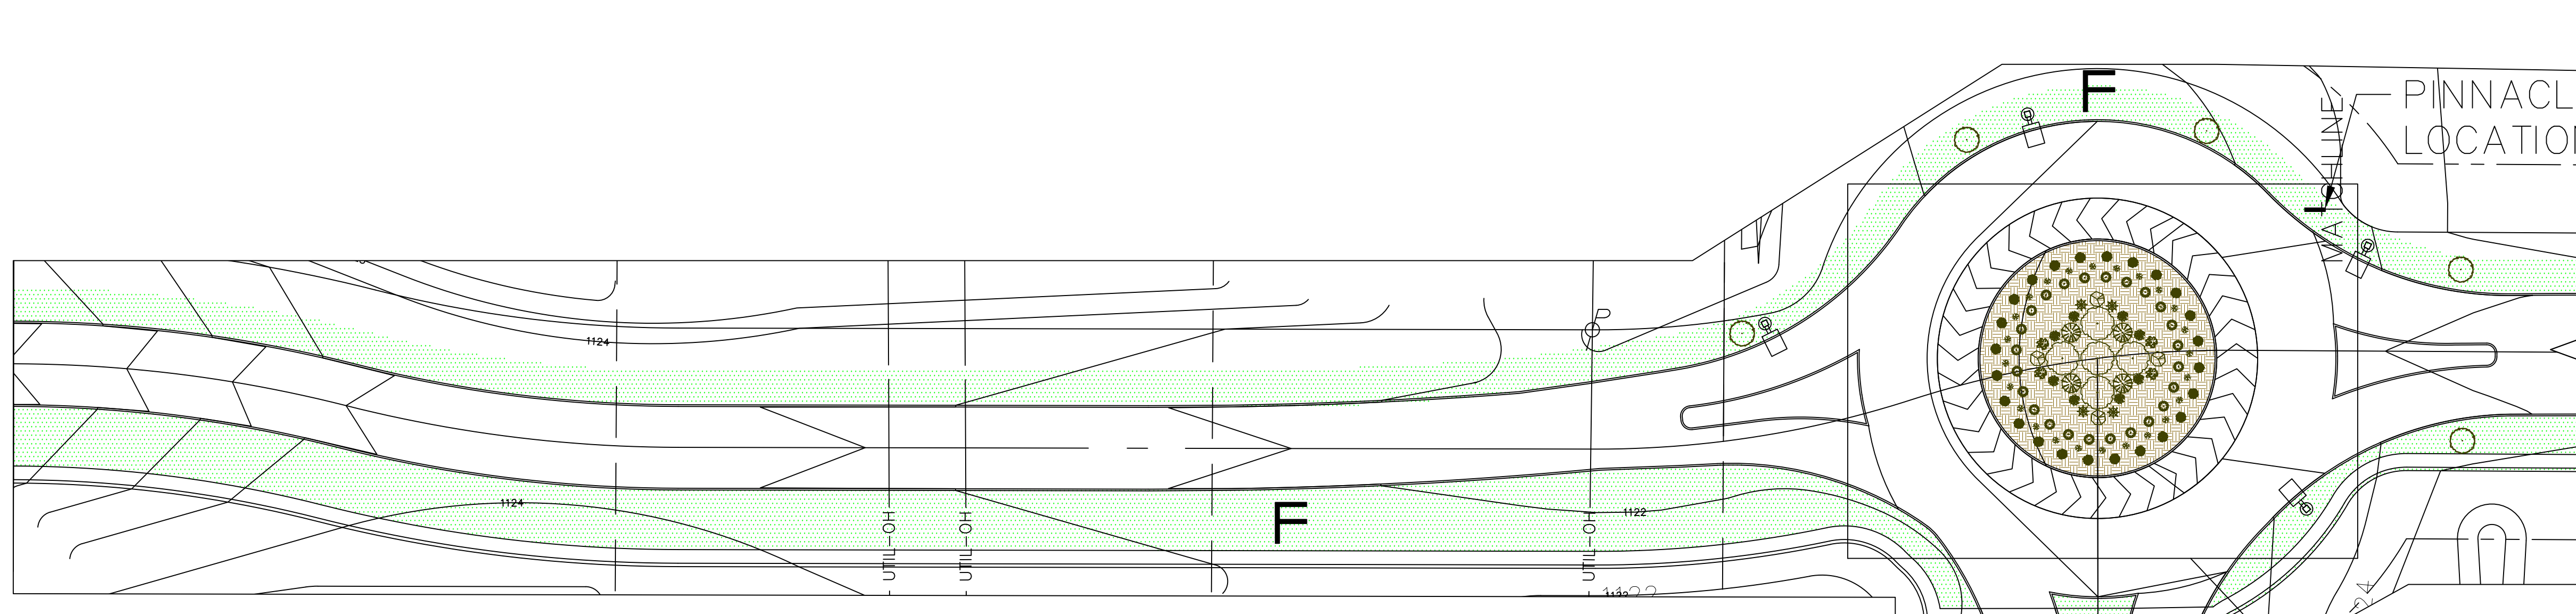

Ginkgo biloba 'Goldspire',  
'Goldspire' Ginkgo (non-fruiting, male only)  
Potential Height: 14-16'

**2** ZONE F — CANOPY TREES  
CT1-F.1 STREETSCAPE  
SAMPLE PICTURES



Spiraea nipponica 'Snowmound',  
'Snowmound' Spirea  
Potential Height: 2-4'



Rhus aromatica 'Gro-Low',  
'Gro-Low' Sumac  
Potential Height: 1.5-2'



Physocarpus opulifolius, Common Ninebark  
Potential Height: 5-8'



Cornus sericea, Red Twig Dogwood  
Potential Height: 6-9'

**3** ZONE G — SHRUBS  
CT1-F.1 STREETSCAPE (ROUNDAABOUT)  
SAMPLE PICTURES



Sorghastrum nutans 'Indian Steel',  
'Indian Steel' Grass  
Potential Height: 3-5'



Schizachyrium scoparium 'The Blues',  
'The Blues' Little Bluestem  
Potential Height: 2-4'



Calamagrostis x acutiflora 'Karl Forester',  
'Karl Forester' Feather Reed Grass  
Potential Height: 3-5'



Panicum virgatum 'Shenandoah',  
'Shenandoah' Switch Grass  
Potential Height: 3-4'



Perovskia atriplicifolia, Russian Sage  
Potential Height: 3-5'


**4** ZONE G — PERENNIALS/ORNAMENTAL GRASSES  
CT1-E.1 STREETSCAPE (ROUNDAABOUT)  
SAMPLE PICTURES

| ZONE F STREETSCAPE PLANTINGS LEGEND |     |                                                                                 |                                |           |       |               |              |          |
|-------------------------------------|-----|---------------------------------------------------------------------------------|--------------------------------|-----------|-------|---------------|--------------|----------|
| Symbol                              | Key | Botanical Name                                                                  | Common Name                    | Min. Size | Root  | Mature Height | Mature Width | Quantity |
|                                     | CS  | Acer platanoides 'Crimson Sentry'                                               | 'Crimson Sentry' Norway Maple  | 2.5" Cal. | B & B | 20-25'        | 10-15'       | 4        |
|                                     | GB  | Ginkgo biloba 'Goldspire'                                                       | 'Goldspire' Ginkgo (male only) | 2.5" Cal. | B & B | 14-16'        | 5-6'         | 15       |
|                                     |     | Ohio DOT seed mix Class 1 (Lawn Mixture)                                        |                                |           |       |               |              |          |
|                                     |     | 4-8" Rip Rap Stone (Behind Warehouse)<br>1 1/2" River Rock (Landscape Planters) |                                |           |       |               |              |          |

TREES APPROACHING INTERSECTIONS ARE PLACED CLOSER THAN 75' ON CENTER IN ORDER TO ENSURE THE TREES ARE NOT WITHIN 30' OF THE INTERSECTION.

(THE CLASS 1 SEED MIX PREVIOUSLY CONSIDERED FOR THE MENARDS PARKING/ FRONTAGE/FOUNDATIONS PLANTINGS AREAS HAS LARGELY BEEN REPLACED WITH SOD.)

PINNACLE  
LOCATION

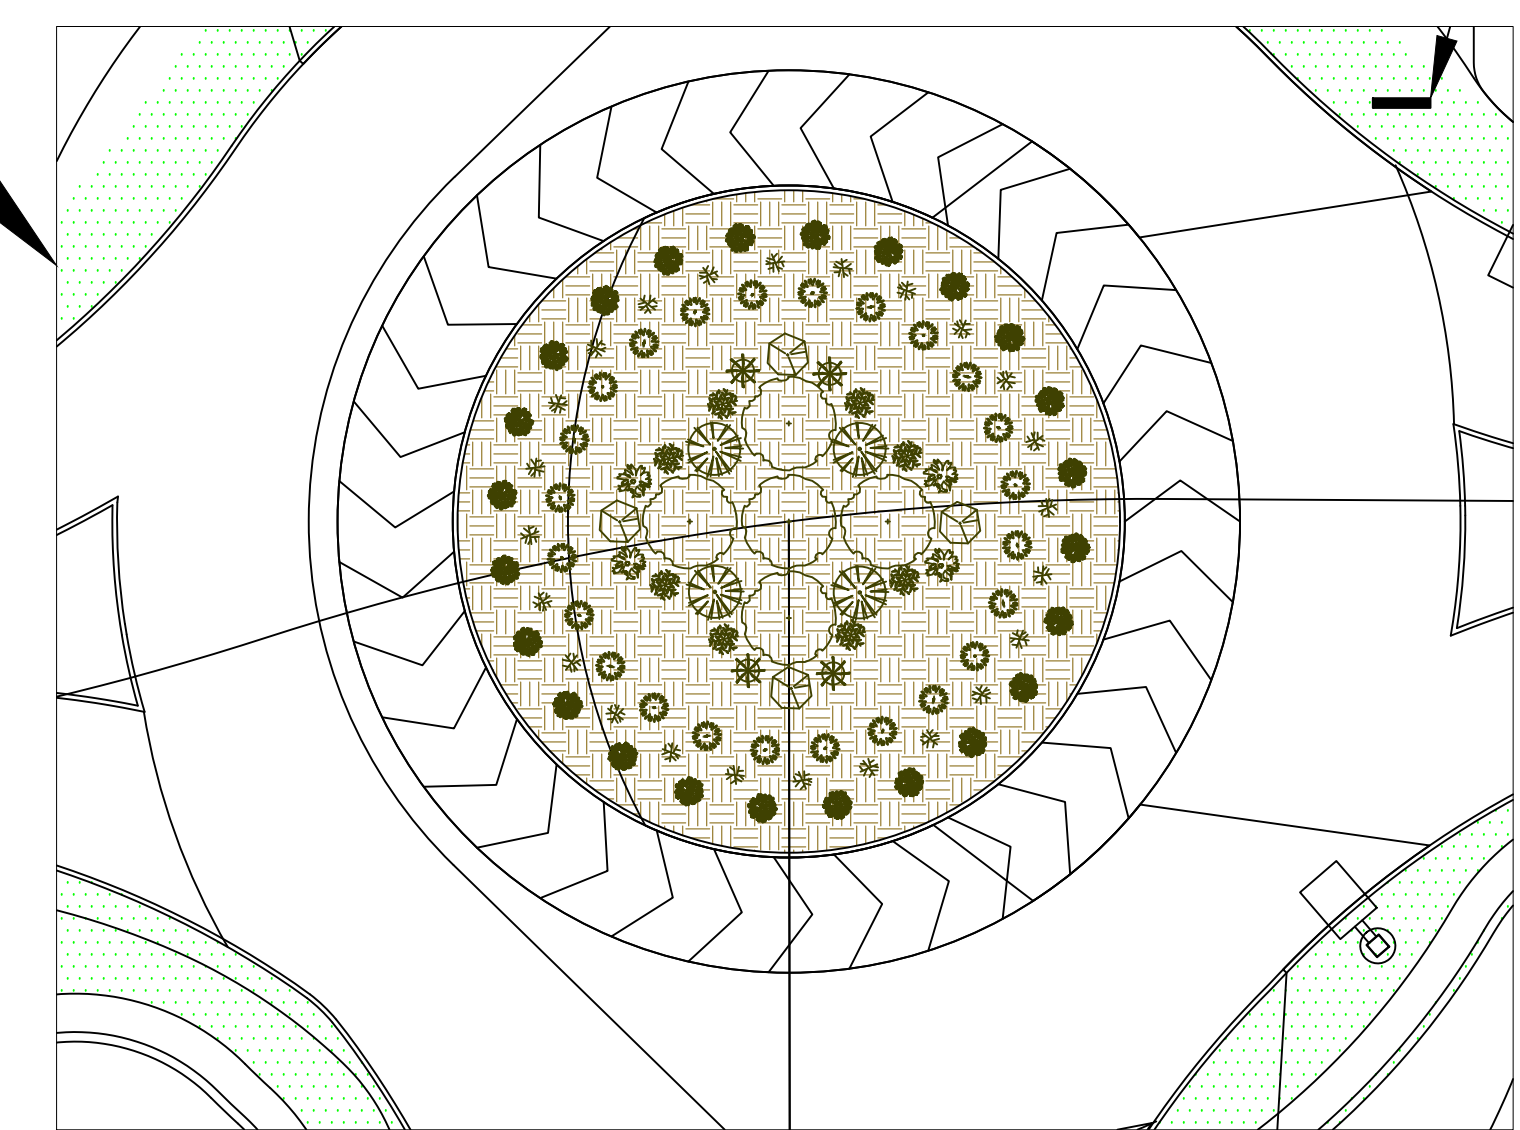


**4** ZONE G  
CT1-F.1 STREETSCAPE(ROUNDAABOUT)  
SCALE: 1" = 20'-0"

| ZONE G STREETSCAPE (ROUNDAABOUT) PLANTINGS LEGEND |     |                                                                                 |                                    |           |       |               |              |          |
|---------------------------------------------------|-----|---------------------------------------------------------------------------------|------------------------------------|-----------|-------|---------------|--------------|----------|
| Symbol                                            | Key | Botanical Name                                                                  | Common Name                        | Min. Size | Root  | Mature Height | Mature Width | Quantity |
| <b>Shrubs</b>                                     |     |                                                                                 |                                    |           |       |               |              |          |
|                                                   | SN  | Spiraea nipponica 'Snowmound'                                                   | Snowmound Spirea                   | 3 Gal.    | Cont. | 2-4'          | 2-4'         | 24       |
|                                                   | RA  | Rhus aromatica 'Gro-Low'                                                        | 'Gro-Low' Fragrant Sumac           | 3 Gal.    | Cont. | 1.5-2'        | 6-8'         | 24       |
|                                                   | PO  | Physocarpus opulifolius                                                         | Common Ninebark                    | 3 Gal.    | Cont. | 5-8'          | 4-6'         | 4        |
|                                                   | CS  | Cornus sericea                                                                  | Red Twig Dogwood                   | 3 Gal.    | Cont. | 6-9'          | 7-10'        | 5        |
| <b>Perennials/Ornamental Grasses</b>              |     |                                                                                 |                                    |           |       |               |              |          |
|                                                   | SN  | Sorghastrum nutans 'Indian Steel'                                               | 'Indian Steel' Grass               | 1 Gal.    | Cont. | 3-5'          | 2-3'         | 4        |
|                                                   | SS  | Schizachyrium scoparium 'The Blues'                                             | 'The Blues' Little Bluestem        | 1 Gal.    | Cont. | 2-4'          | 1.5-2'       | 24       |
|                                                   | CA  | Calamagrostis x acutiflora 'Karl Forester'                                      | 'Karl Forester' Feather Reed Grass | 1 Gal.    | Cont. | 3-5'          | 1.5-2.5'     | 4        |
|                                                   | PV  | Panicum virgatum 'Shenandoah'                                                   | 'Shenandoah' Switch Grass          | 1 Gal.    | Cont. | 3-4'          | 3-4'         | 4        |
|                                                   | PA  | Perovskia atriplicifolia                                                        | Russian Sage                       | 1 Gal.    | Cont. | 3-5'          | 2-4'         | 8        |
|                                                   |     | 4-8" Rip Rap Stone (Behind Warehouse)<br>1 1/2" River Rock (Landscape Planters) |                                    |           |       |               |              |          |
|                                                   |     | 3" Wood Mulch                                                                   |                                    |           |       |               |              |          |

**1** ZONE F  
CT1-F.1 STREETSCAPE  
SCALE: 1" = 30'-0"

- = ZONE F STREETSCAPE OHIO DOT SEED MIX CLASS 1
- = ZONE G STREETSCAPE (ROUNDAABOUT)
- = SODDED AREAS

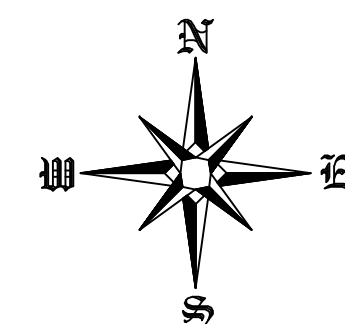

**MENARDS**

The Market at Medina Line  
Granger Township, Ohio  
Menards Site Landscape Plan  
CT1-F.1: Streetscape and Roundabout  
April 08, 2021  
Scale: 1" = 30'-0"