


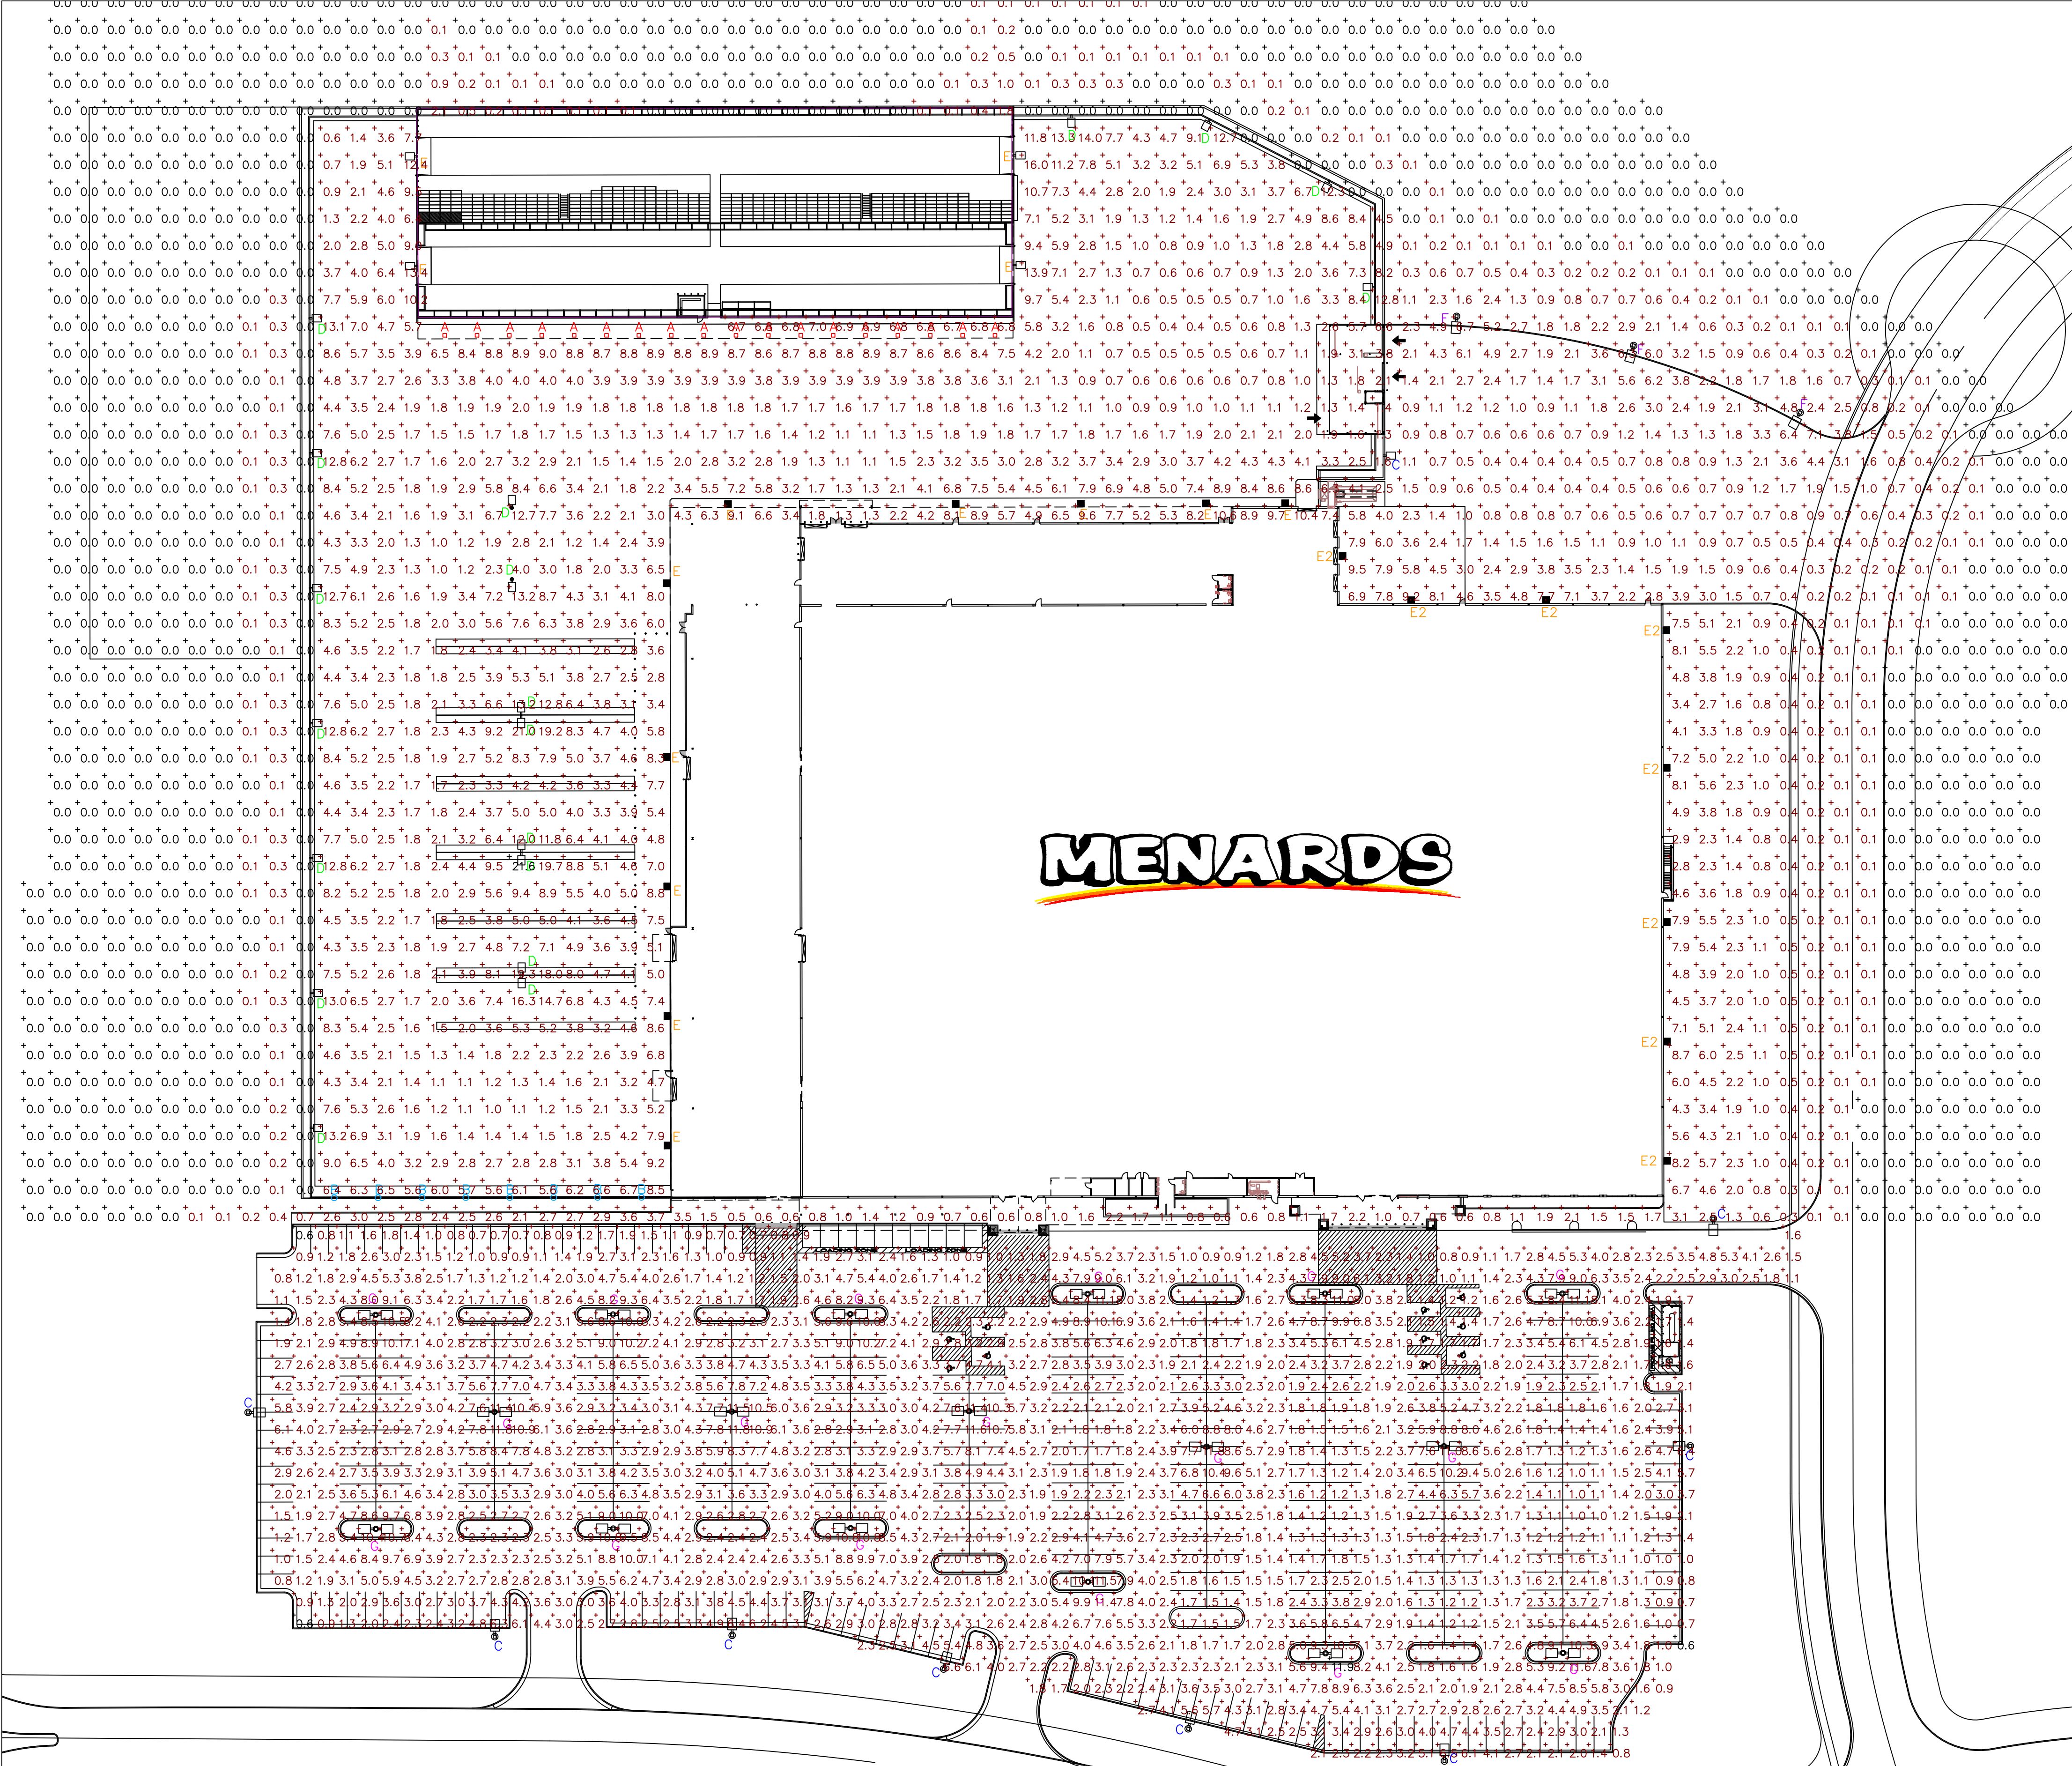

Schedule									
Symbol	Label	Location	Quantity	Manufacturer	Mounting Height	Description	Number Lamps	Lumens Per Lamp	Wattage
	A	Under Warehouse Overhang	18	EverLast Lighting Inc	20'–0"	EL–LED–SC–60–UL	1	6869	58.8
	B	Garden Center Decorative Lights	8	COMMERCIAL LIGHTING	14'–0"	70w EverLast LEDWalkway ACRYLIC PRISMATIC REFRACTOR WITH FORMED PERFORATED SEMI– SPECULAR METAL UPPER REFLECTOR, CLEAR MOLDED ACRYLIC LINEAR PRISMATIC DECORATIVE TOP.	1	9333	70
	C	Parking Lot	11	EVERLAST LIGHTING, INC	25'–0"	EVERLAST ENCOUNTER SERIES, 150W, 120–277V, 5000K, TYPE III DISTRIBUTION	1	20723	147.4
	D	Pallet Racking	19	EVERLAST LIGHTING, INC	19'–0"	EVERLAST ENCOUNTER SERIES, 185W, 120–277V, 5000K, TYPE III DISTRIBUTION	1	24545	188.2
	E	Sides and Rear of Main Building	14	EVERLAST LIGHTING, INC	23'–9"	EVERLAST ENCOUNTER SERIES, 185W, 120–277V, 5000K, TYPE III DISTRIBUTION	1	24545	188.2
	E2	Sides and Rear of Main Building	8	EVERLAST LIGHTING, INC	23'–9"	EVERLAST ENCOUNTER SERIES, 150W, 120–277V, 5000K, TYPE III DISTRIBUTION	1	20723	147.4
	F	Rear entrance driveway	3	EVERLAST LIGHTING, INC	25'–0"	EVERLAST ENCOUNTER SERIES, 150W, 120–277V, 5000K, TYPE III DISTRIBUTION	1	20723	147.4
	G	Parking Lot	17	EVERLAST LIGHTING, INC	25'–0"	EVERLAST ENCOUNTER SERIES, 150W, 120–277V, 5000K, TYPE III DISTRIBUTION	2	20723	294.8

Statistics						
Description	Symbol	Avg	Min	Max/Min	Avg/Min	Max
Parking Lot	+	3.5 fc	0.6 fc	19.8:1	5.8:1	11.9 fc