

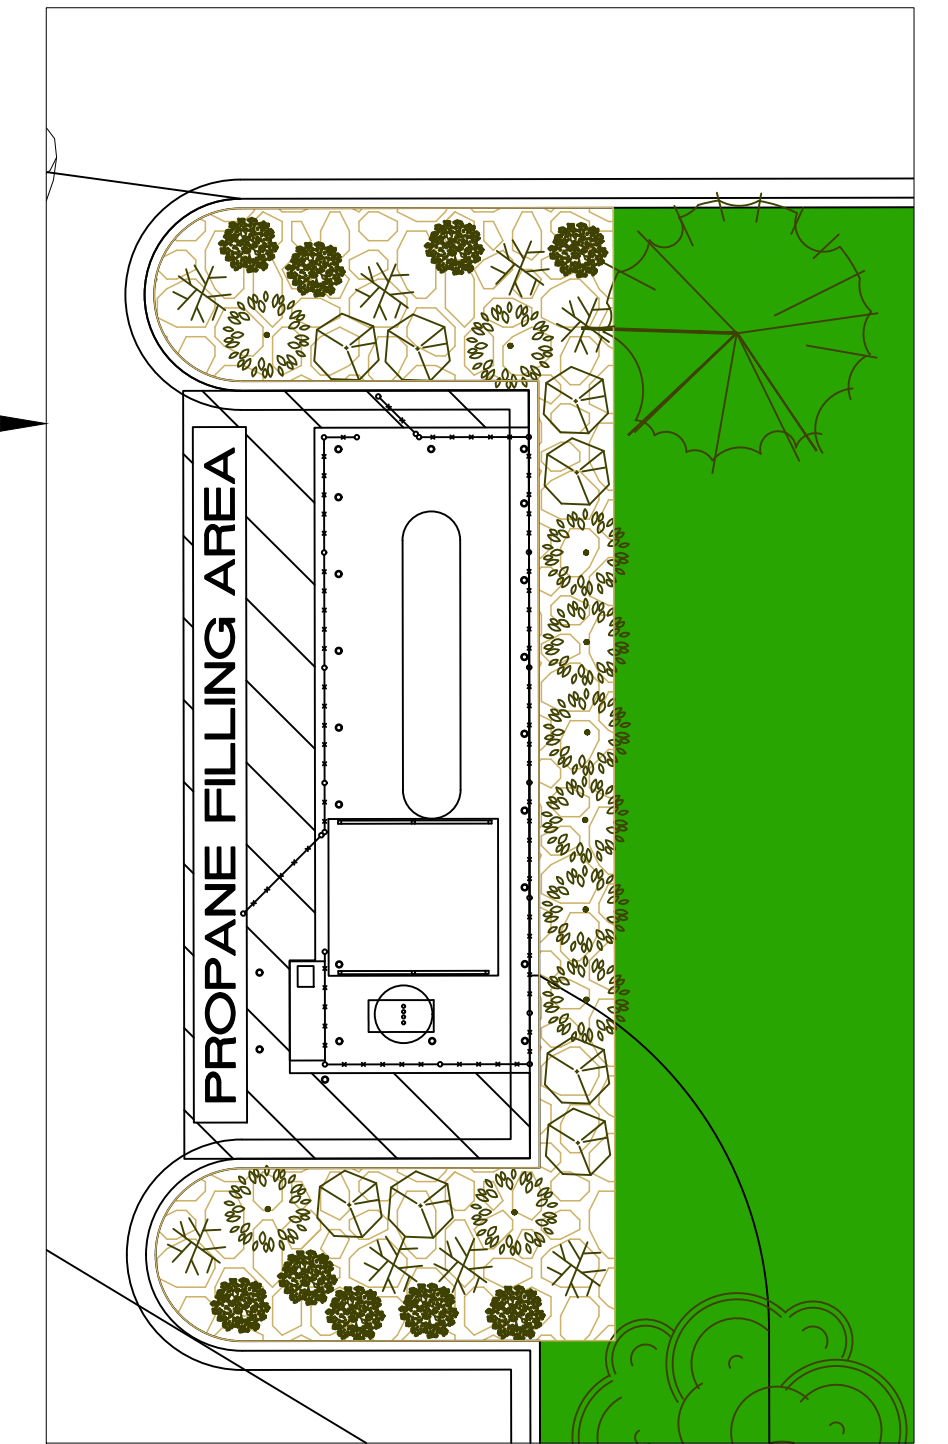
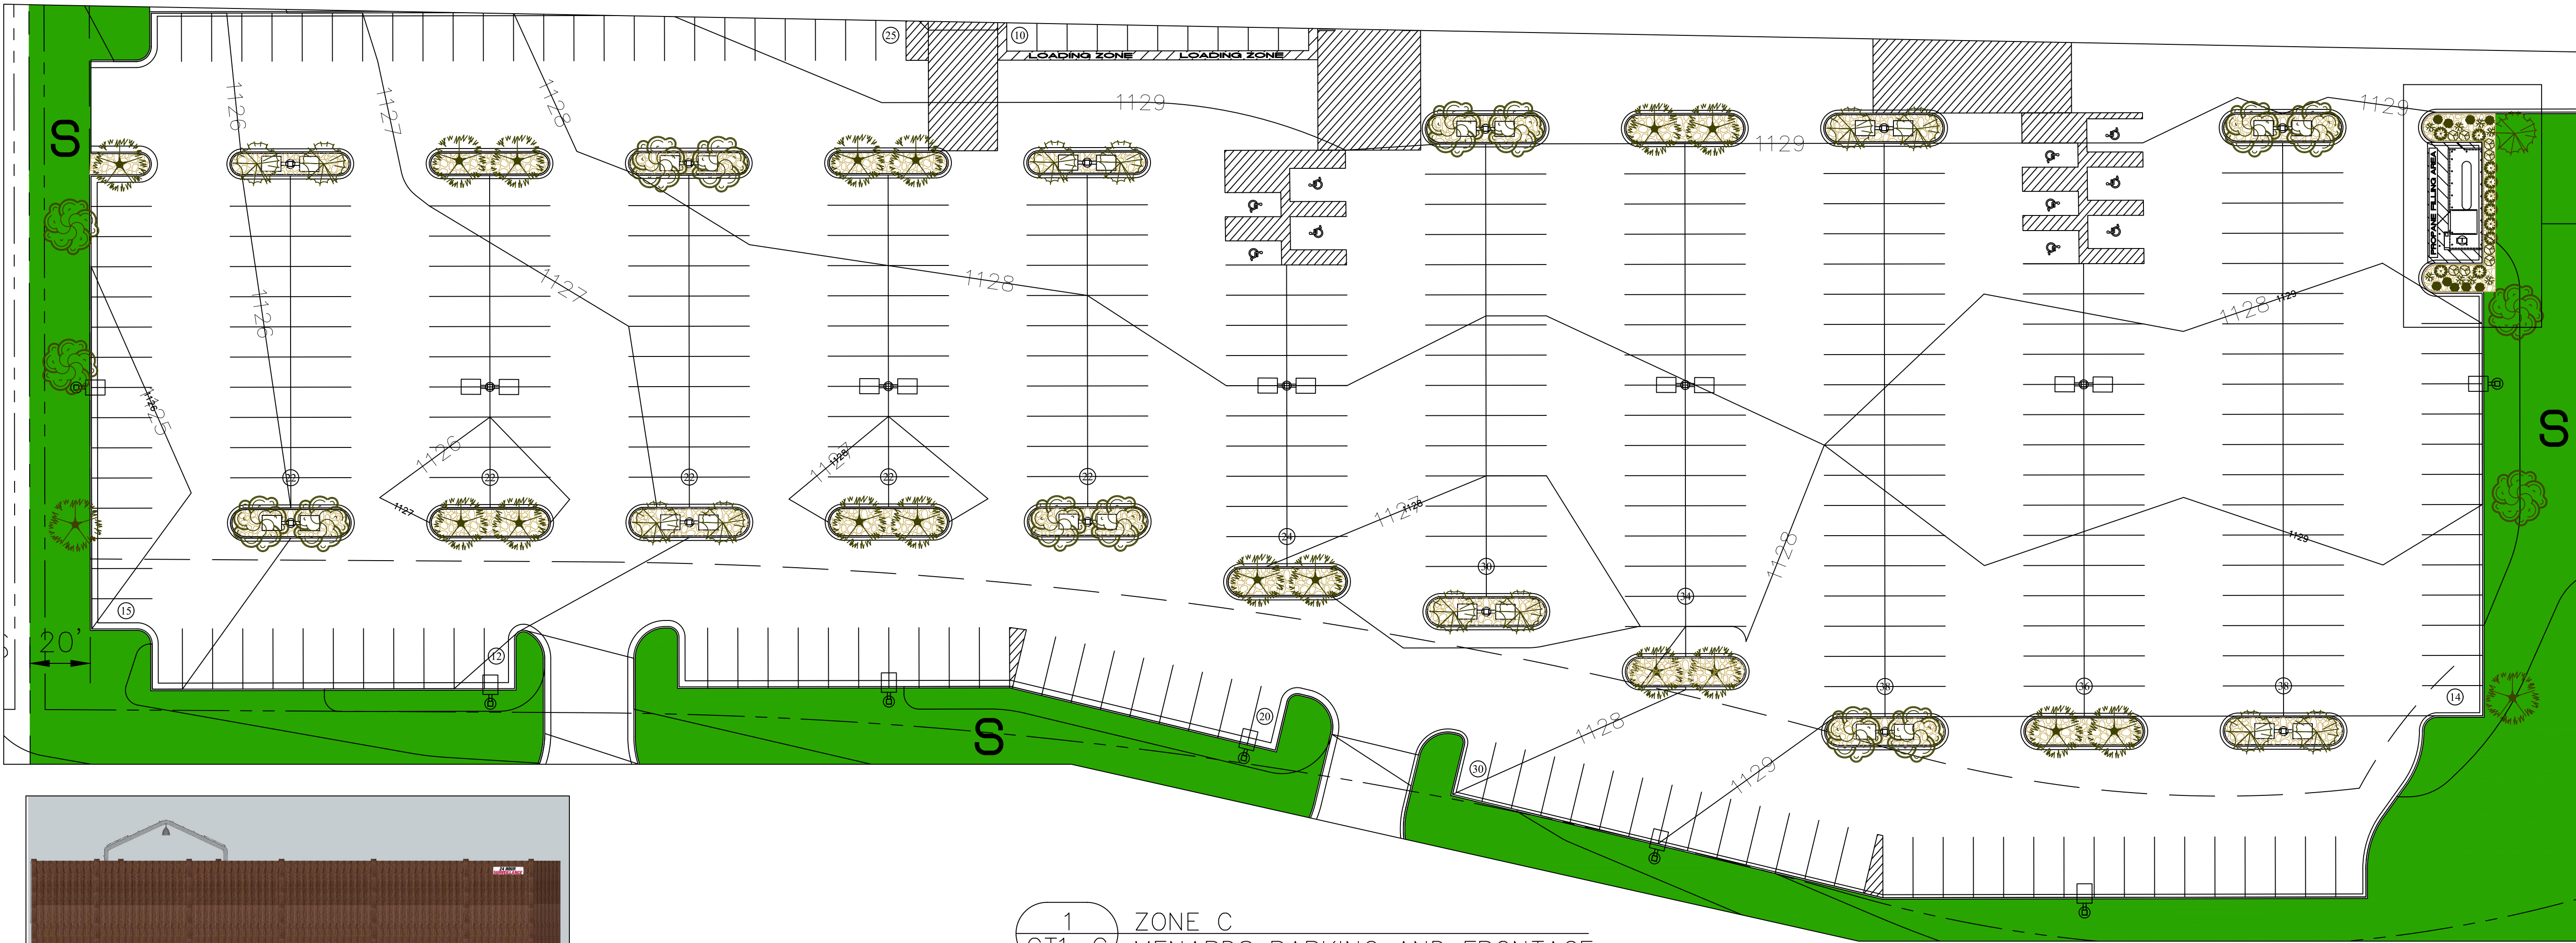


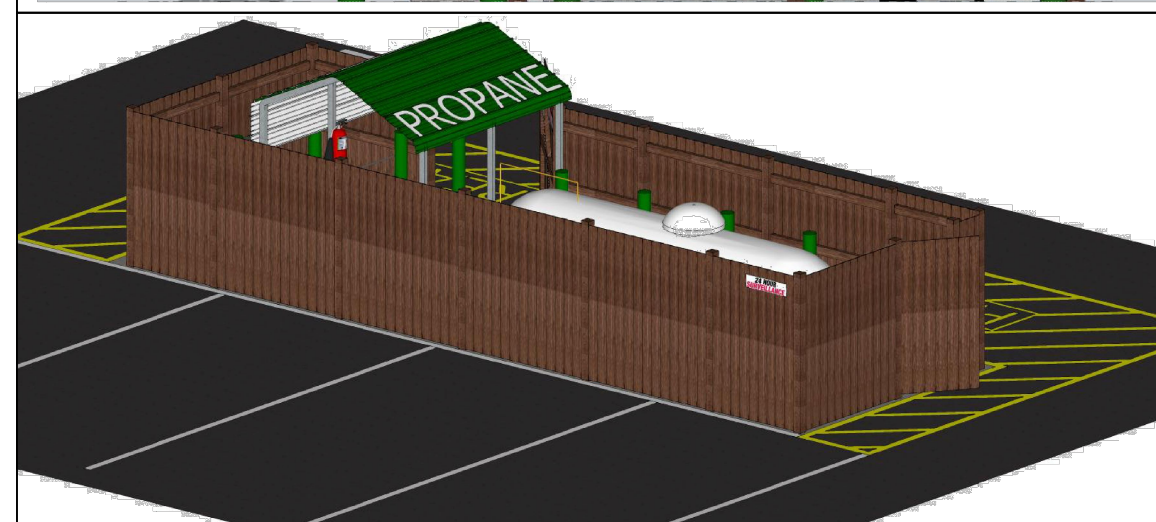

2 PROPANE FILL STATION
AREA LANDSCAPING
SCALE: 1" = 10'-0"

1 ZONE C
MENARDS PARKING AND FRONTAGE
SCALE: 1" = 30'-0"

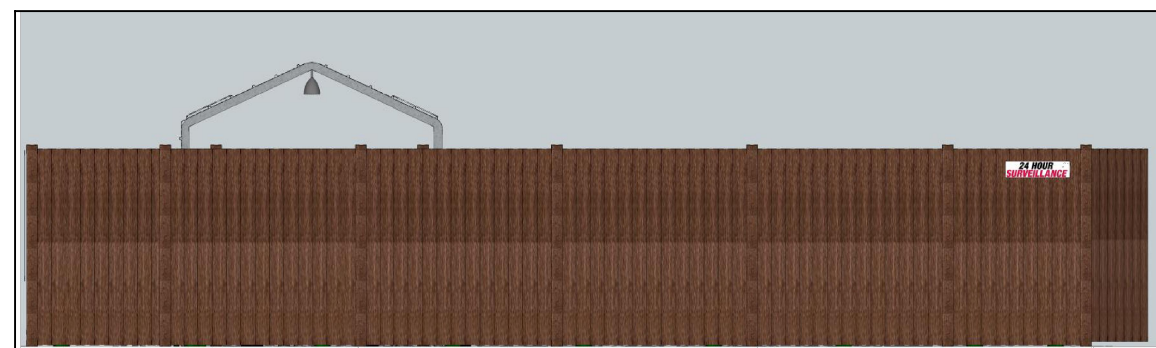


3 PROPANE FILL STATION
RENDERINGS
SCALE: NOT TO SCALE



4 PARKING AND FRONTAGE
EXAMPLE



Syringa reticulata subsp. *pekinensis*,
Chinese tree lilac
Potential Height: 15-20'

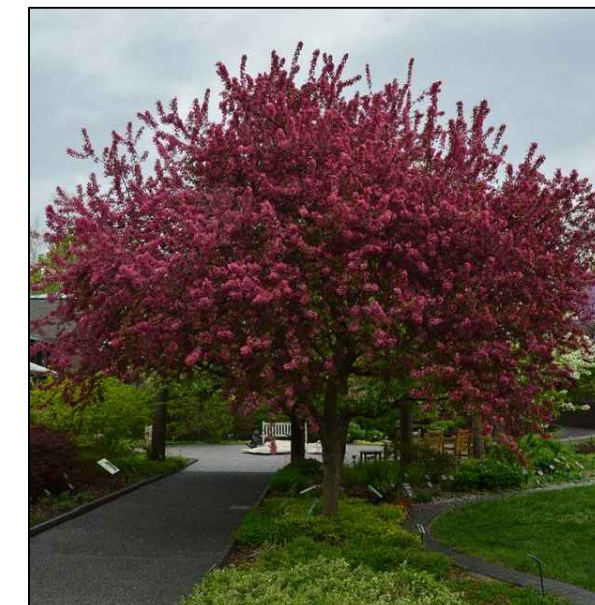

Malus 'Prairifire',
'Prairifire' Flowering Crabapple
Potential Height: 15-20'



Cornus mas,
Cornelian-Cherry Dogwood
Potential Height: 20-25'

5 ZONE C — ORNAMENTAL TREES
MENARDS PARKING AND FRONTAGE
SAMPLE PICTURES



Spiraea nipponica 'Snowmound',
'Snowmound' Spirea
Potential Height: 2-4'



Rhus aromatica 'Gro-Low',
'Gro-Low' Fragrant Sumac
Potential Height: 15-2'

6 ZONE C — SHRUBS
MENARDS PARKING AND FRONTAGE
SAMPLE PICTURES



Schizachyrium scoparium 'The Blues',
'The Blues' Little Bluestem
Potential Height: 2-4'



Calamagrostis x acutiflora 'Karl Forester',
'Karl Forester' Feather Reed Grass
Potential Height: 3-5'

7 ZONE C — PERENNIALS/ORNAMENTAL GRASSES
MENARDS PARKING AND FRONTAGE
SAMPLE PICTURES


ZONE C PARKING LOT AND FRONTAGE PLANTINGS LEGEND								
Symbol	Key	Botanical Name	Common Name	Min. Size	Root	Mature Height	Mature Width	Quantity
Ornamental Trees								
	SR	<i>Syringa reticulata</i> subsp. <i>pekinensis</i>	Chinese tree lilac	2" Cal.	B & B	15-20'	10-15'	13
	MP	<i>Malus 'Prairifire'</i>	'Prairifire' Flowering Crabapple	2" Cal.	B & B	15-20'	15-20'	16
	CM	<i>Cornus mas</i>	Cornelian-cherry Dogwood	2" Cal.	B & B	20-25'	10-20'	19
Shrubs								
	SN	<i>Spiraea nipponica</i> 'Snowmound'	Snowmound Spirea	3 Gal.	Cont.	2-4'	2-4'	10
	RA	<i>Rhus aromatica</i> 'Gro-Low'	'Gro-Low' Fragrant Sumac	3 Gal.	Cont.	1.5-2'	6-8'	9
Perennials/Ornamental Grasses								
	SS	<i>Schizachyrium scoparium</i> 'The Blues'	'The Blues' Little Bluestem	1 Gal.	Cont.	2-4'	1.5-2'	8
	CA	<i>Calamagrostis x acutiflora</i> 'Karl Forester'	'Karl Forester' Feather Reed Grass	1 Gal.	Cont.	3-5'	1.5-2.5'	8
		Ohio DOT seed mix Class 1 (Lawn Mixture)						
		4-8" Rip Rap Stone (Behind Warehouse) 1 1/2" River Rock (Landscape Planters)						

NOTE: TWO (2)-TREES PER LANDSCAPE ISLAND MINIMUM

= ZONE C MENARDS PARKING AND FRONTAGE
OHIO DOT SEED MIX CLASS 1

= SODDED AREAS

(THE CLASS 1 SEED MIX PREVIOUSLY CONSIDERED FOR
THE MENARDS PARKING/FRONTAGE/FOUNDATIONS
PLANTINGS AREAS HAS LARGELY BEEN REPLACED
WITH SOD.)

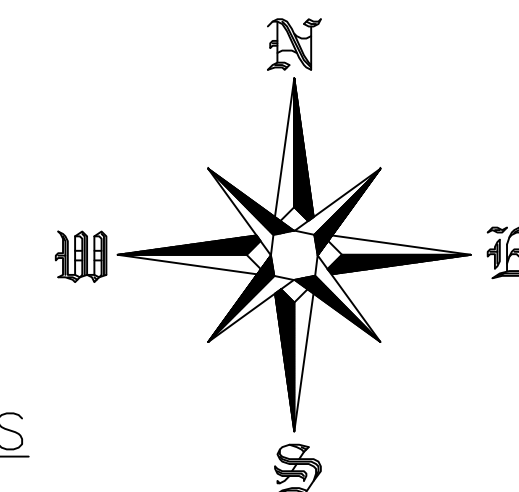

MENARDS

The Market at Medina Line
Granger Township, Ohio
Menards Site Landscape Plan
CT1-C: Menards Parking and Frontage
April 08, 2021
Scale: 1" = 30'-0"