



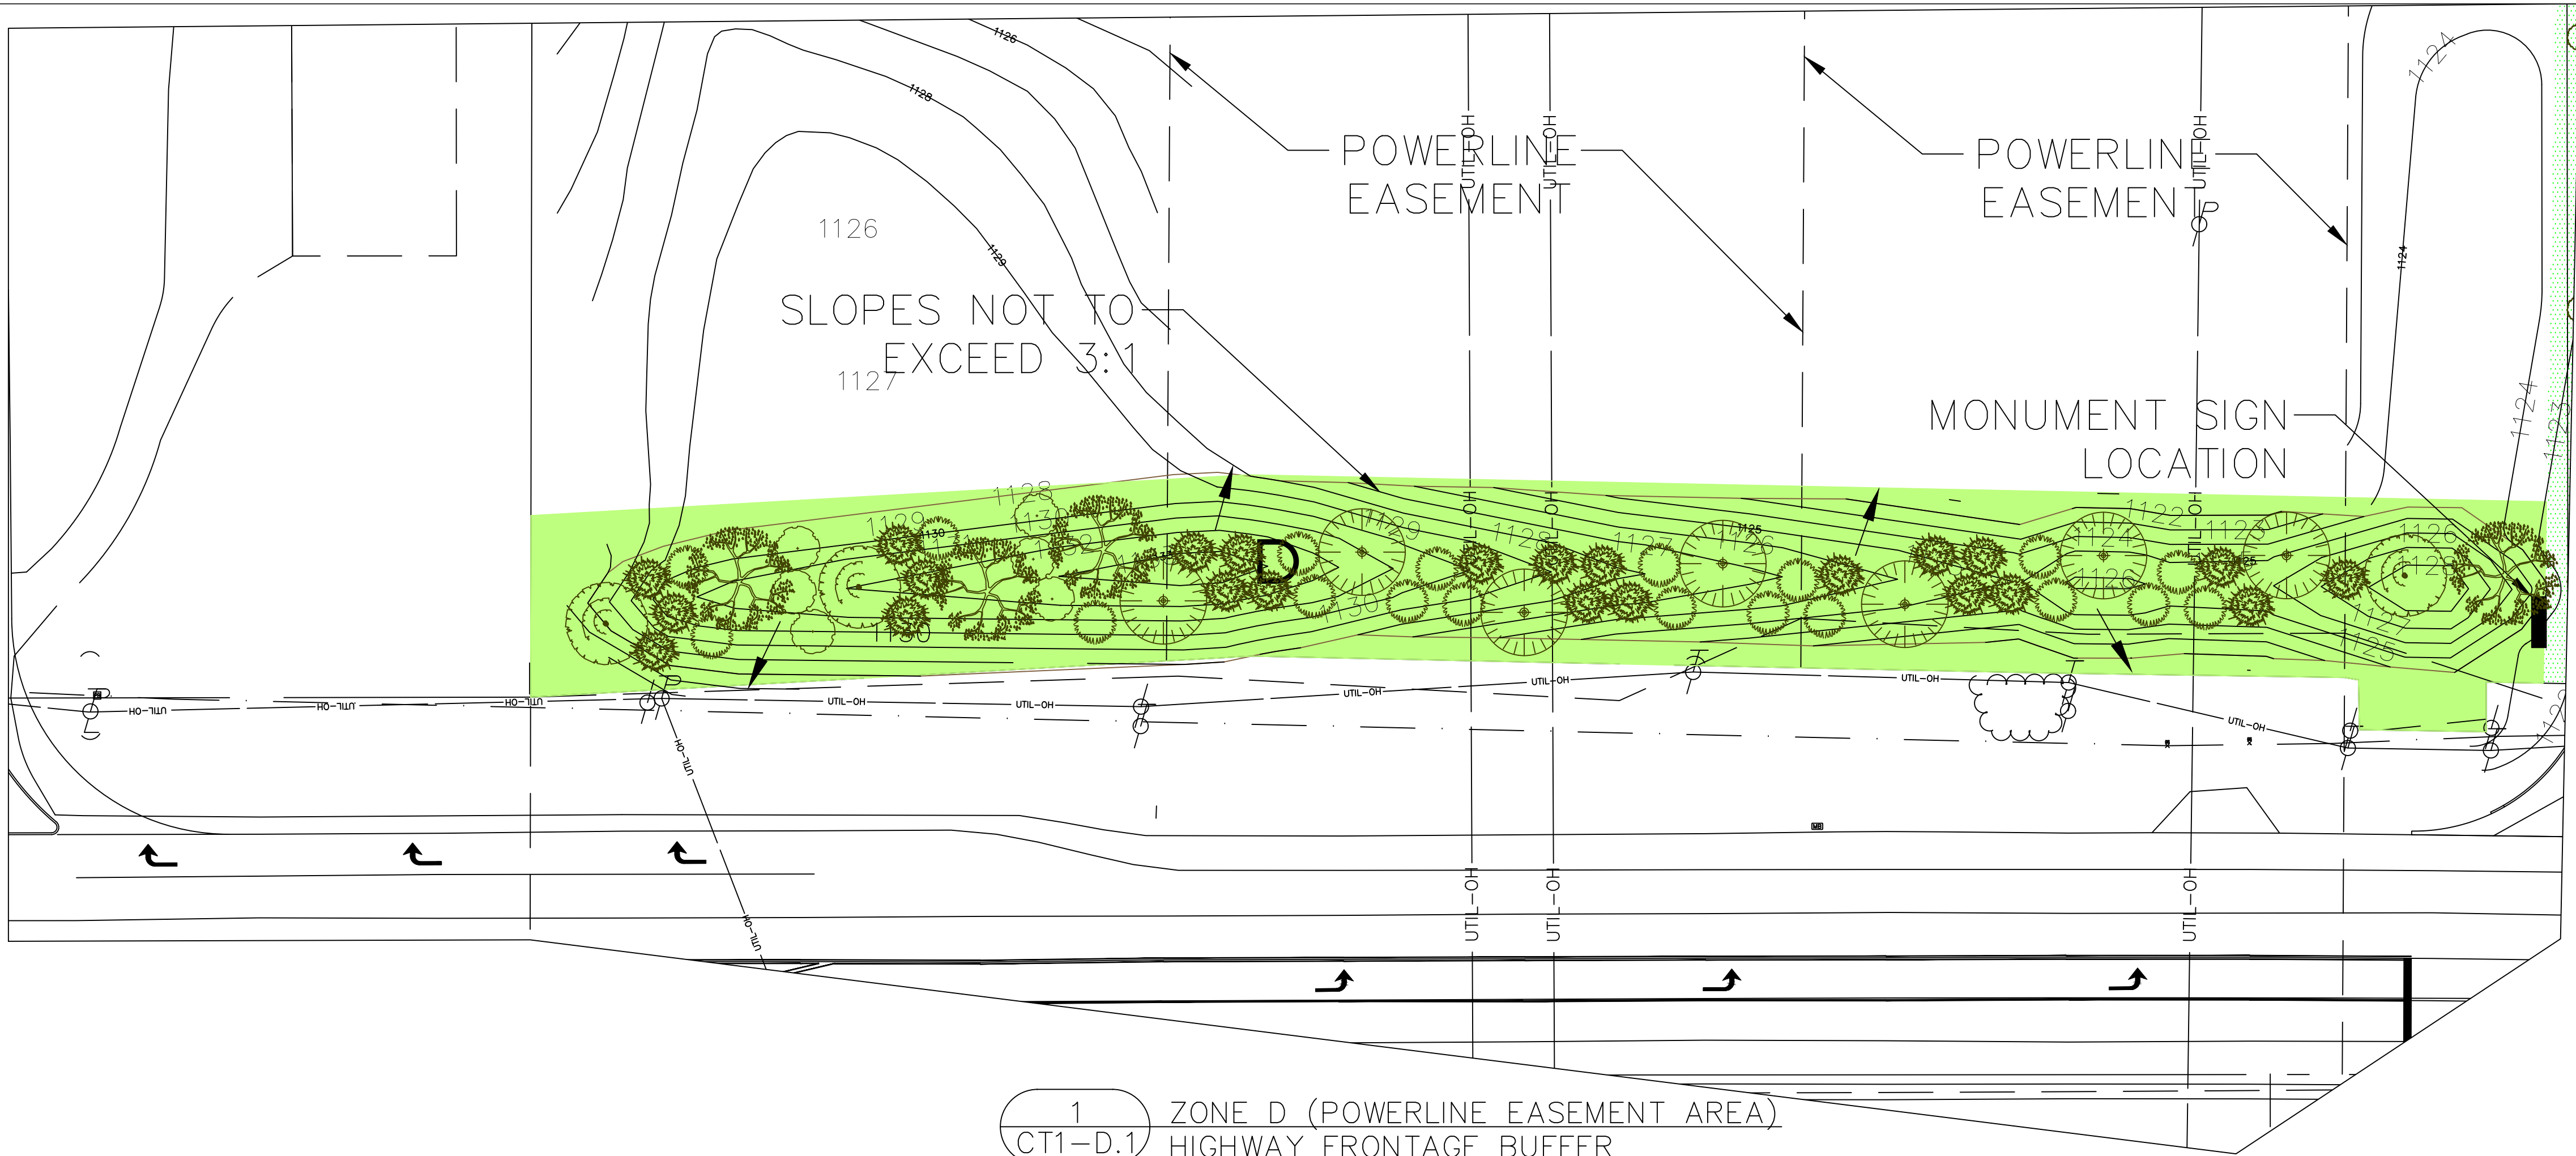



1 ZONE D (POWERLINE EASEMENT AREA)  
CT1-D.1 HIGHWAY FRONTAGE BUFFER  
SCALE: 1" = 30'-0"

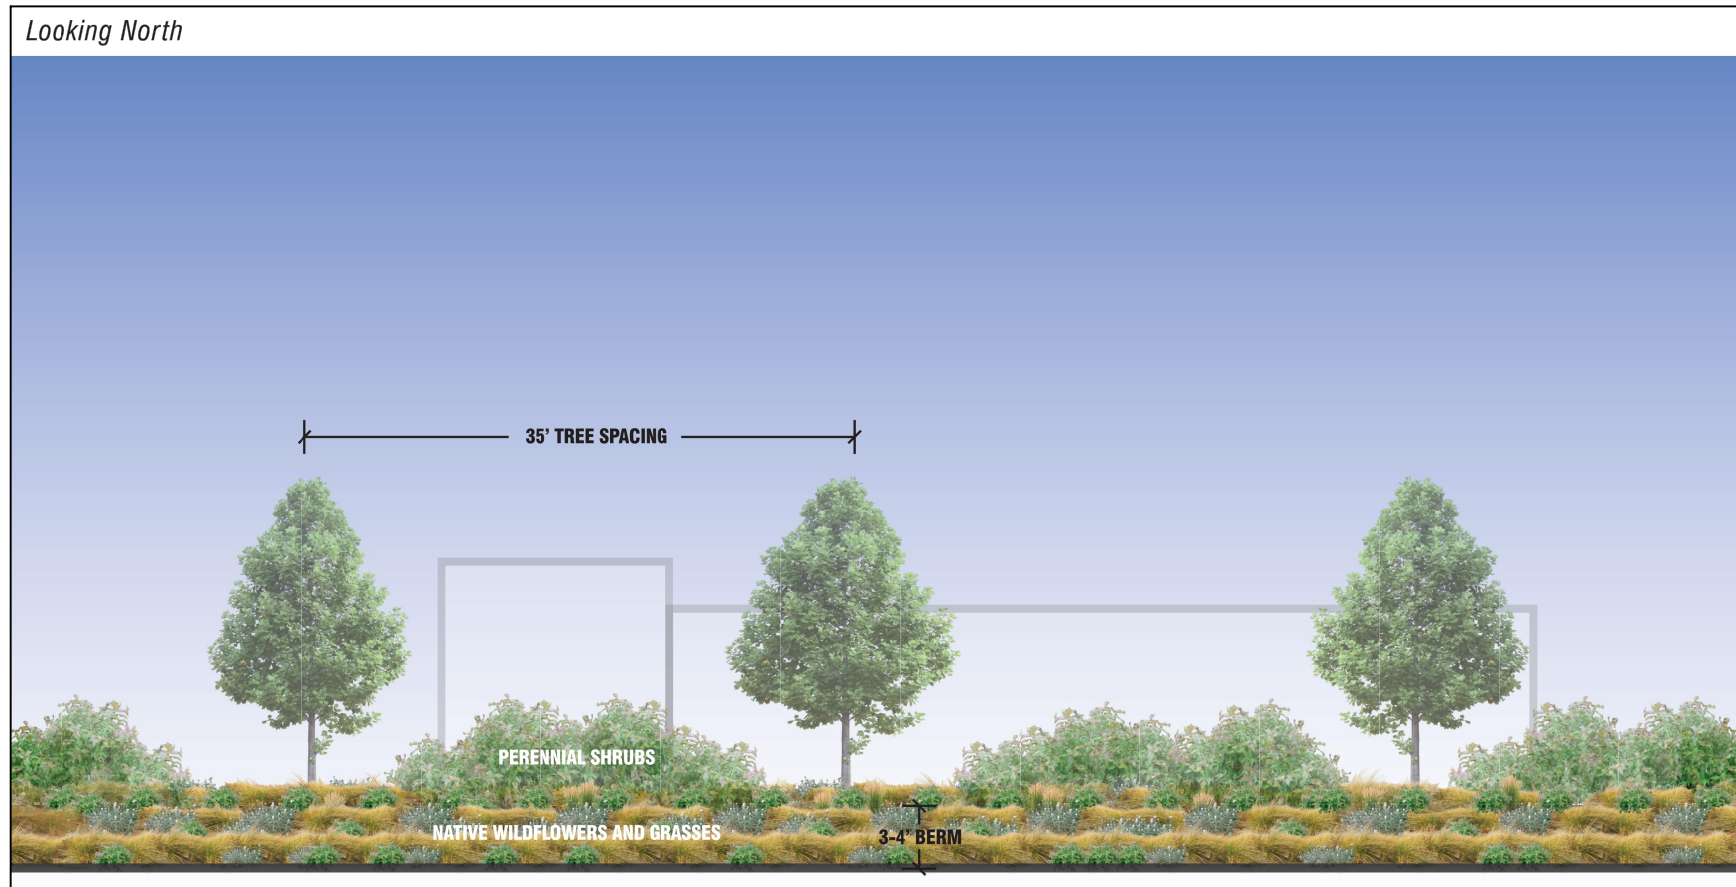

CONCURRENT WITH MENARDS STORE DEVELOPMENT  
3 ZONE D (CONCEPT) HIGHWAY 18 BERM  
CT1-D.1 LANDSCAPING EAST OF TRAFFIC SIGNAL  
SCALE: NOT TO SCALE





CONCURRENT WITH INDIVIDUAL SUBLot DEVELOPMENT  
4 ZONE D (CONCEPT) HIGHWAY 18 BERM  
CT1-D.1 LANDSCAPING EAST OF TRAFFIC SIGNAL  
SCALE: NOT TO SCALE

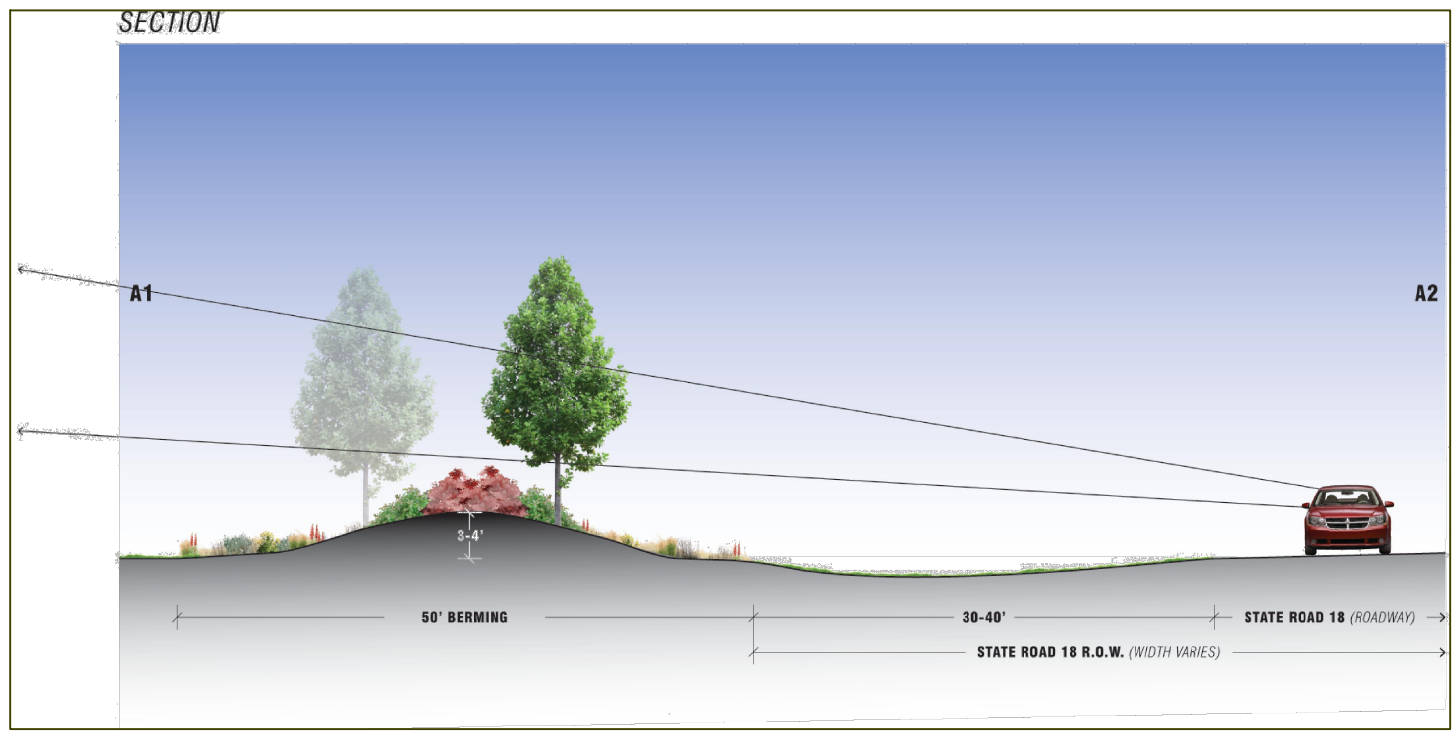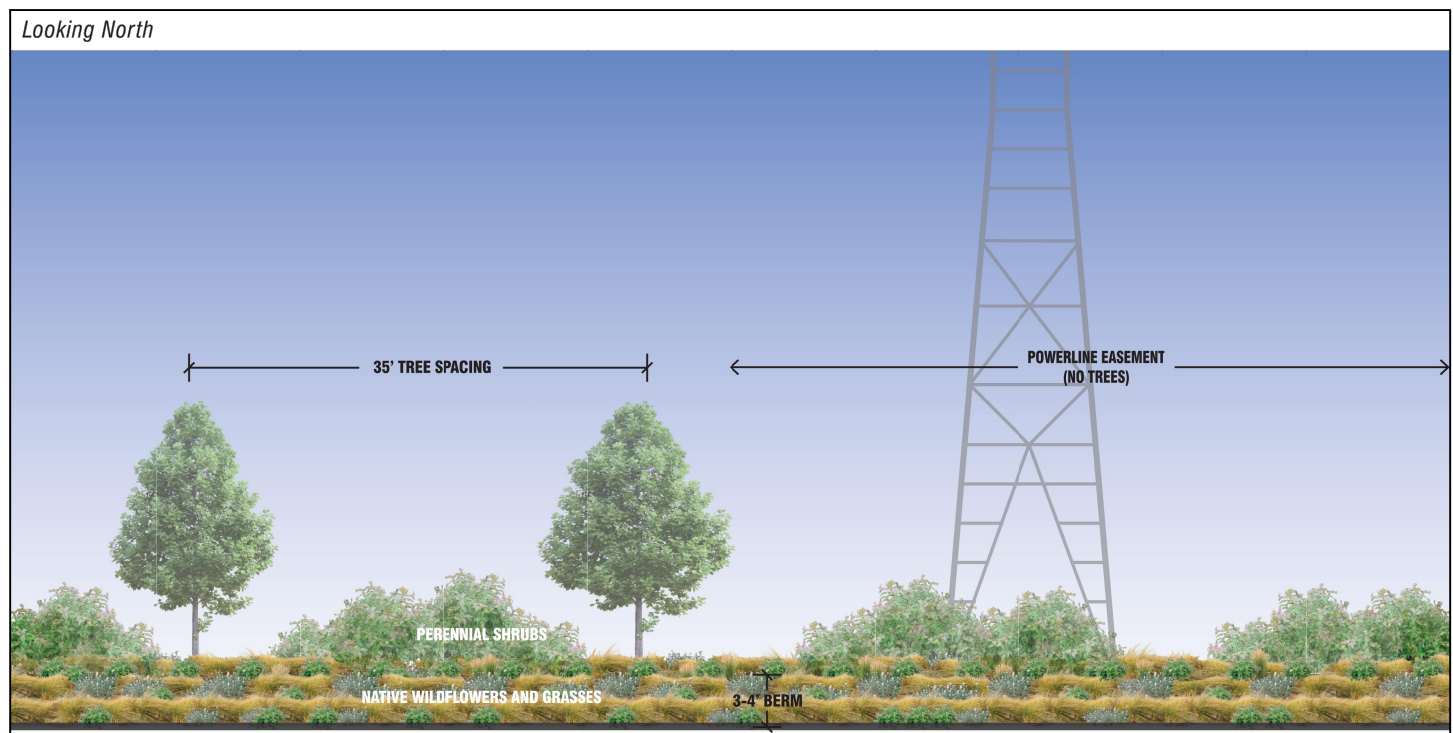

2 ZONE D (CONCEPT)  
CT1-D.1 HIGHWAY 18 BERM LANDSCAPING  
SCALE: NOT TO SCALE

ZONE D (PRE SUBLot DEVELOPMENT) - BERM LANDSCAPING AS PART OF FDP  
ZONE D BERMING AND SEEDING TO BE INSTALLED AS PART OF THE INITIAL PHASE 1 DEVELOPMENT PER  
LANDSCAPING PLAN INTERNAL SUBLot LANDSCAPING AND DECIDUOUS TREE/SHRUB PLANTINGS ON BERMS  
FRONTING STATE ROAD 18 TO BE INSTALLED AT THE TIME OF SUBLot DEVELOPMENT PLAN

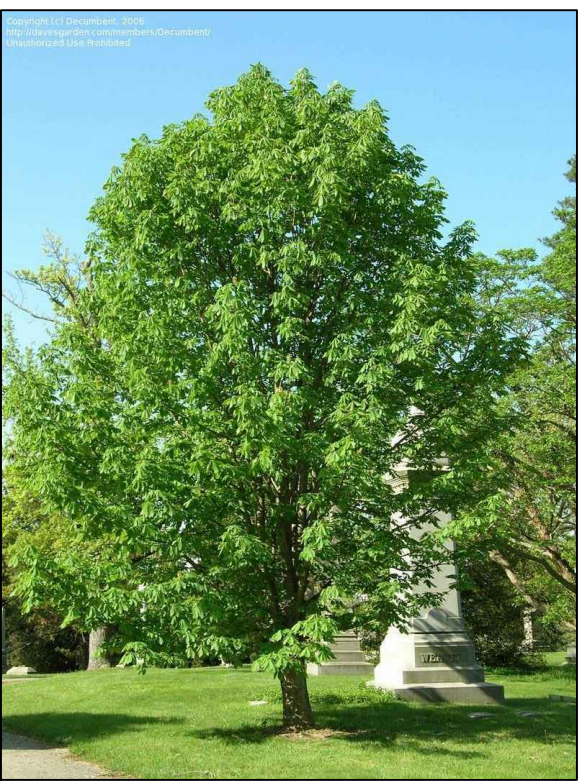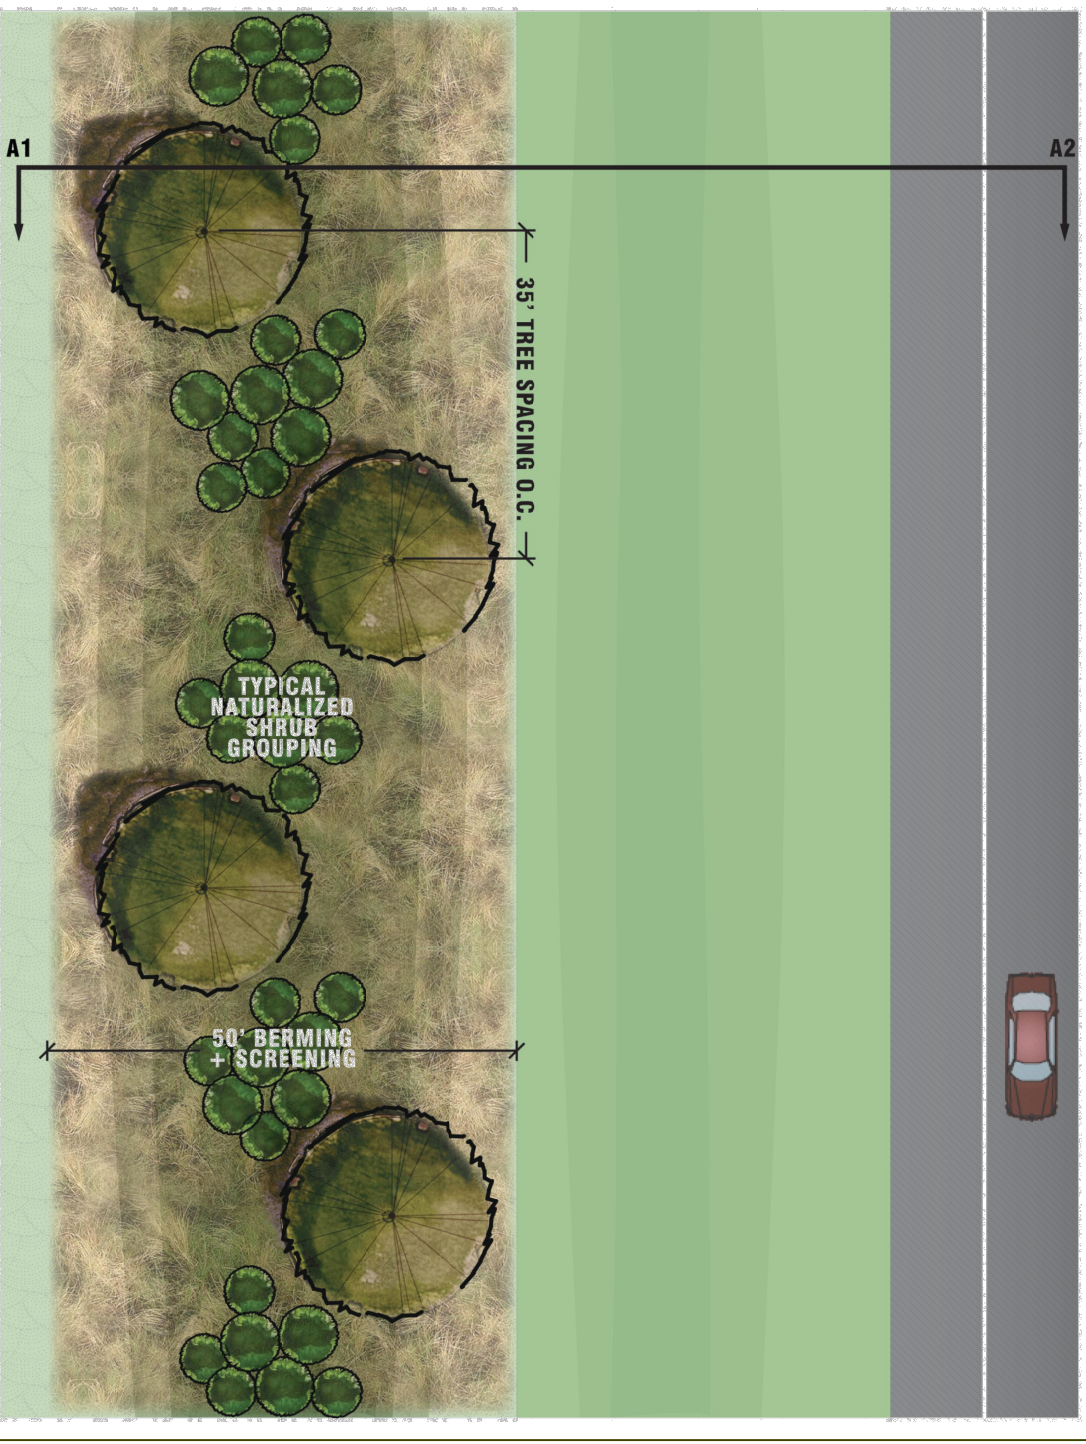

Aesculus glabrum, Ohio Buckeye  
Potential Height: 20-40'



Ulmus x 'Patriot', Patriot Elm  
Potential Height: 40-50'

5 ZONE D (POWERLINE EASEMENT AREA) - CANOPY TREES  
CT1-D.1 LANDSCAPING EAST OF TRAFFIC SIGNAL  
SAMPLE PICTURES



Rhus typhina, Staghorn Sumac  
Potential Height: 15-25'



Viburnum trilobum, Highbush Cranberry  
Potential Height: 8-12'



Corylus americana, American Hazelnut  
Potential Height: 10-16'




Cornus sericea, Red Twig Dogwood  
Potential Height: 6-9'

6 ZONE D (POWERLINE EASEMENT AREA) - SHRUBS  
CT1-D.1 LANDSCAPING EAST OF TRAFFIC SIGNAL  
SAMPLE PICTURES

| ZONE D HIGHWAY FRONTAGE BUFFER PLANTINGS LEGEND                                       |     |                            |                    |           |       |               |              |          |
|---------------------------------------------------------------------------------------|-----|----------------------------|--------------------|-----------|-------|---------------|--------------|----------|
| Symbol                                                                                | Key | Botanical Name             | Common Name        | Min. Size | Root  | Mature Height | Mature Width | Quantity |
| Canopy Trees                                                                          |     |                            |                    |           |       |               |              |          |
|  | AG  | Aesculus glabra            | Ohio Buckeye       | 2.5" Cal. | B & B | 20-40'        | 20-40'       | 4        |
|  | UP  | Ulmus x 'Patriot'          | Patriot Elm        | 2.5" Cal. | B & B | 40-50'        | 30-40'       | 3        |
| Shrubs                                                                                |     |                            |                    |           |       |               |              |          |
|  | RT  | Rhus typhina               | Staghorn Sumac     | 3 Gal.    | Cont. | 15-25'        | 20-30'       | 7        |
|  | VT  | Viburnum trilobum          | Highbush Cranberry | 3 Gal.    | Cont. | 10-12'        | 10-12'       | 19       |
|  | CA  | Corylus americana          | American Hazelnut  | 3 Gal.    | Cont. | 10-16'        | 8-13'        | 23       |
|  | CS  | Cornus sericea             | Red Twig Dogwood   | 3 Gal.    | Cont. | 6-9'          | 7-10'        | 6        |
|  |     | Ohio DOT seed mix Class 5B |                    |           |       |               |              |          |
|  |     | 3" Wood Mulch              |                    |           |       |               |              |          |

**D** = ZONE D S.R. 18/MEDINA LINE NATIVE WILDFLOWERS/GRASSES  
OHIO DOT SEED MIX CLASS 5B

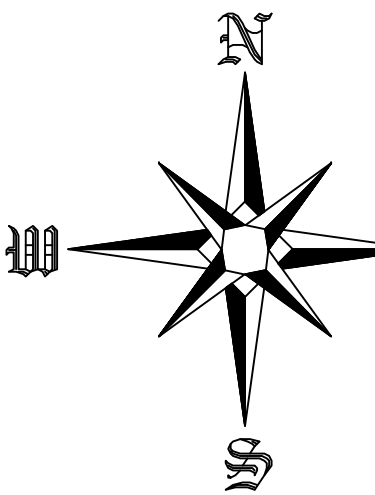

**MENARDS**

The Market at Medina Line  
Granger Township, Ohio  
Menards Site Landscape Plan  
CT1-D.1: S.R. 18 Frontage Buffer  
April 08, 2021  
Scale: 1" = 30'-0"