


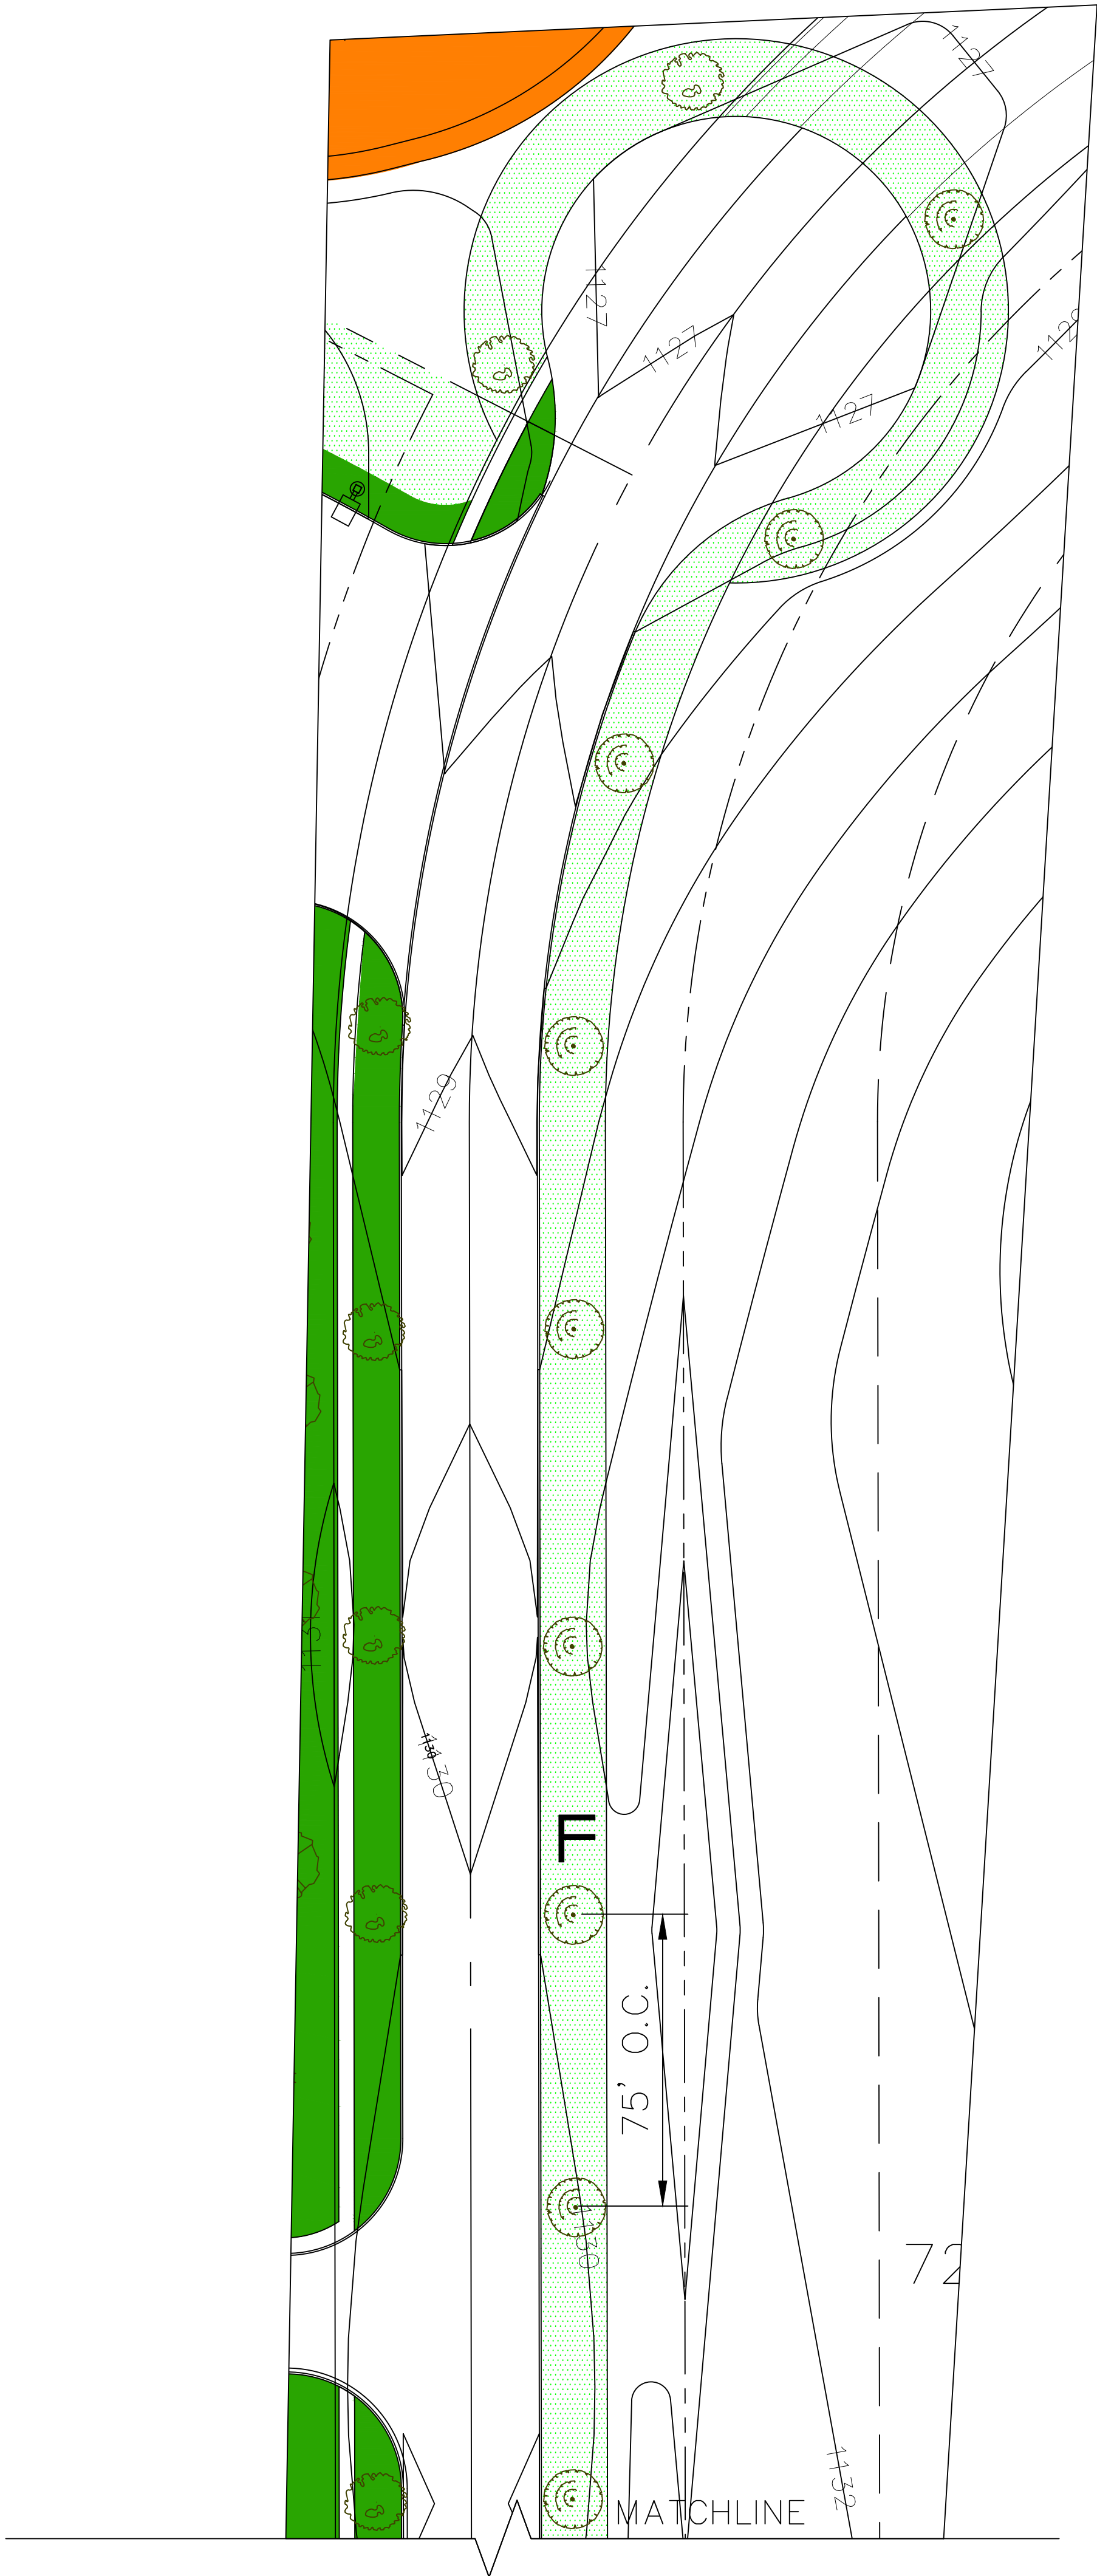

1
CT1-F.3

ZONE F
STREETSCAPE

SCALE: 1" = 30'-0"



Acer platanoides 'Parkway Columnarbrood',
'Parkway Columnarbrood' Norway Maple
Potential Height: 35-40'



Ulmus x 'Patriot',
'Patriot' Elm
Potential Height: 40-50'


2
CT1-F.3

ZONE F - CANOPY TREES
STREETSCAPE

SAMPLE PICTURES

ZONE F STREETSCAPE PLANTINGS LEGEND								
Symbol	Key	Botanical Name	Common Name	Min. Size	Root	Mature Height	Mature Width	Quantity
Canopy Trees								
	PC	Acer platanoides 'Parkway Columnarbrood'	'Parkway Columnarbrood' Norway Maple	2.5" Cal.	B & B	35-40'	20-25'	7
	UP	Ulmus x 'Patriot'	'Patriot' Elm	2.5" Cal.	B & B	40-50'	20-30'	9
		Ohio DOT seed mix Class 1 (Lawn Mixture)						
		4-8" Rip Rap Stone (Behind Warehouse) 1 1/2" River Rock (Landscape Planters)						

- = ZONE F STREETSCAPE
OHIO DOT SEED MIX CLASS 1
- = SODDED AREAS

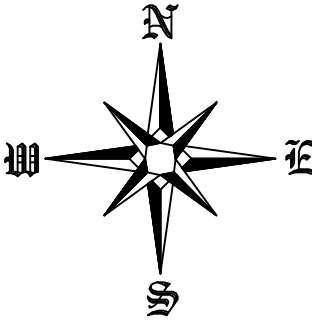

(THE CLASS 1 SEED MIX PREVIOUSLY CONSIDERED FOR THE MENARDS PARKING/FRONTAGE/FOUNDATIONS PLANTINGS AREAS HAS LARGELY BEEN REPLACED WITH SOD.)

TREES APPROACHING INTERSECTIONS ARE PLACED CLOSER THAN 75' ON CENTER IN ORDER TO ENSURE THE TREES ARE NOT WITHIN 30' OF THE INTERSECTION.

MENARDS

The Market at Medina Line
Granger Township, Ohio
Menards Site Landscape Plan
CT1-F.3: Streetscape and Roundabout
April 08, 2021
Scale: 1" = 30'-0"