
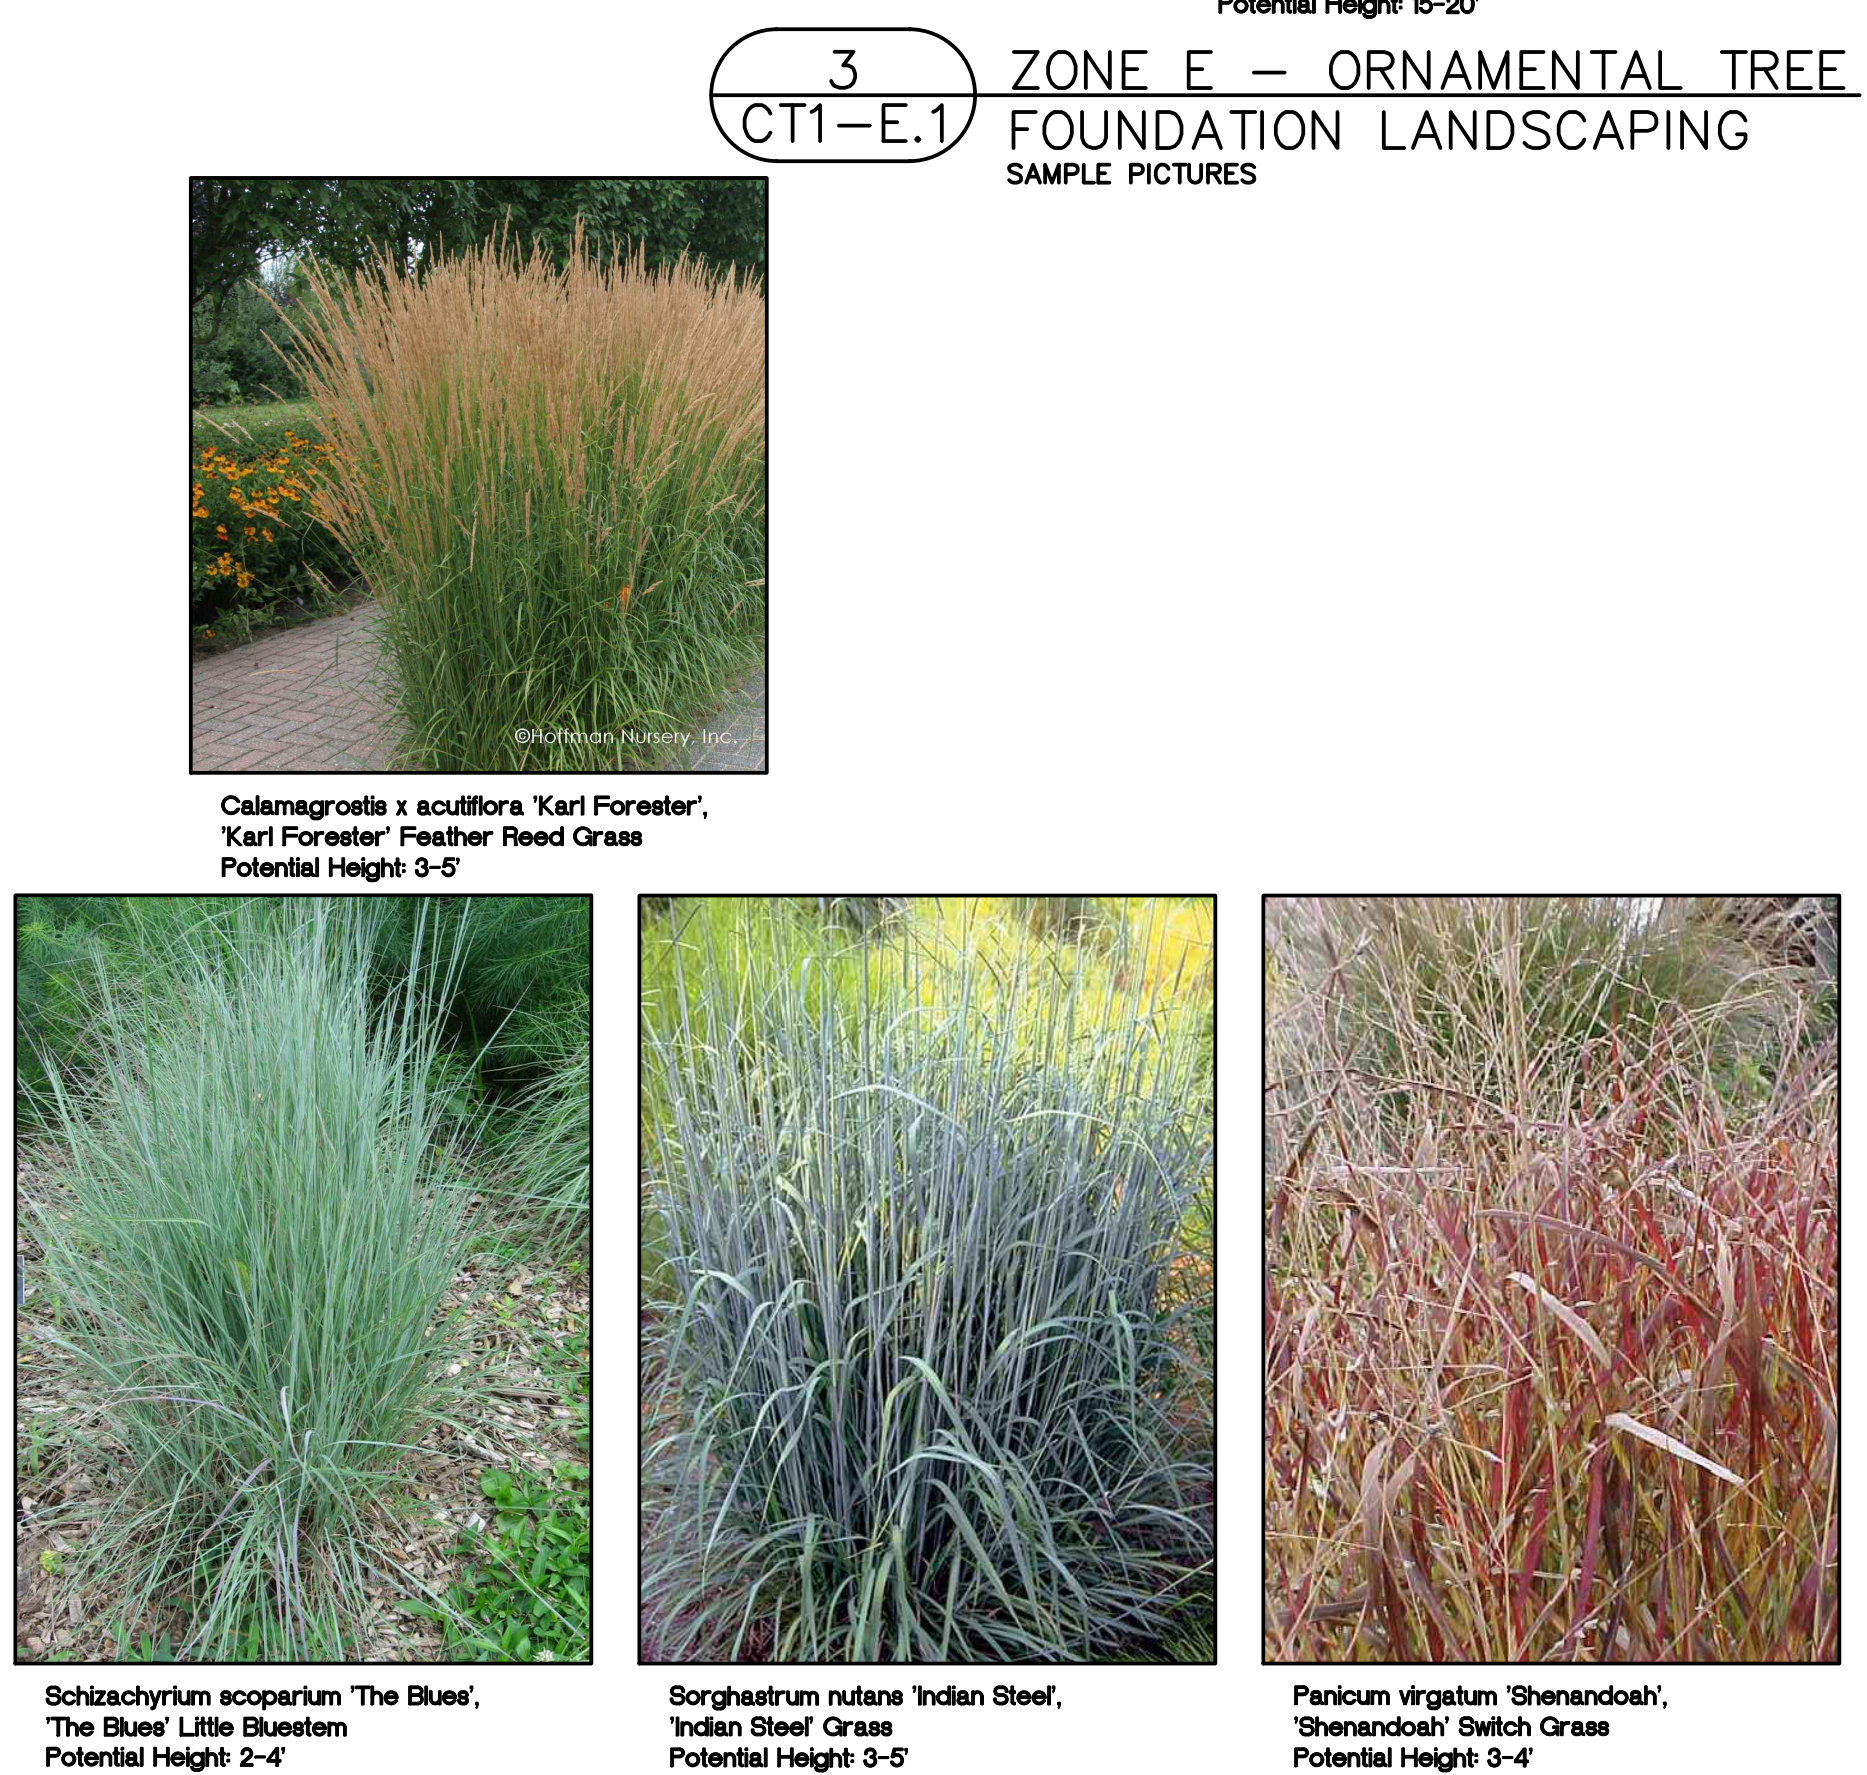
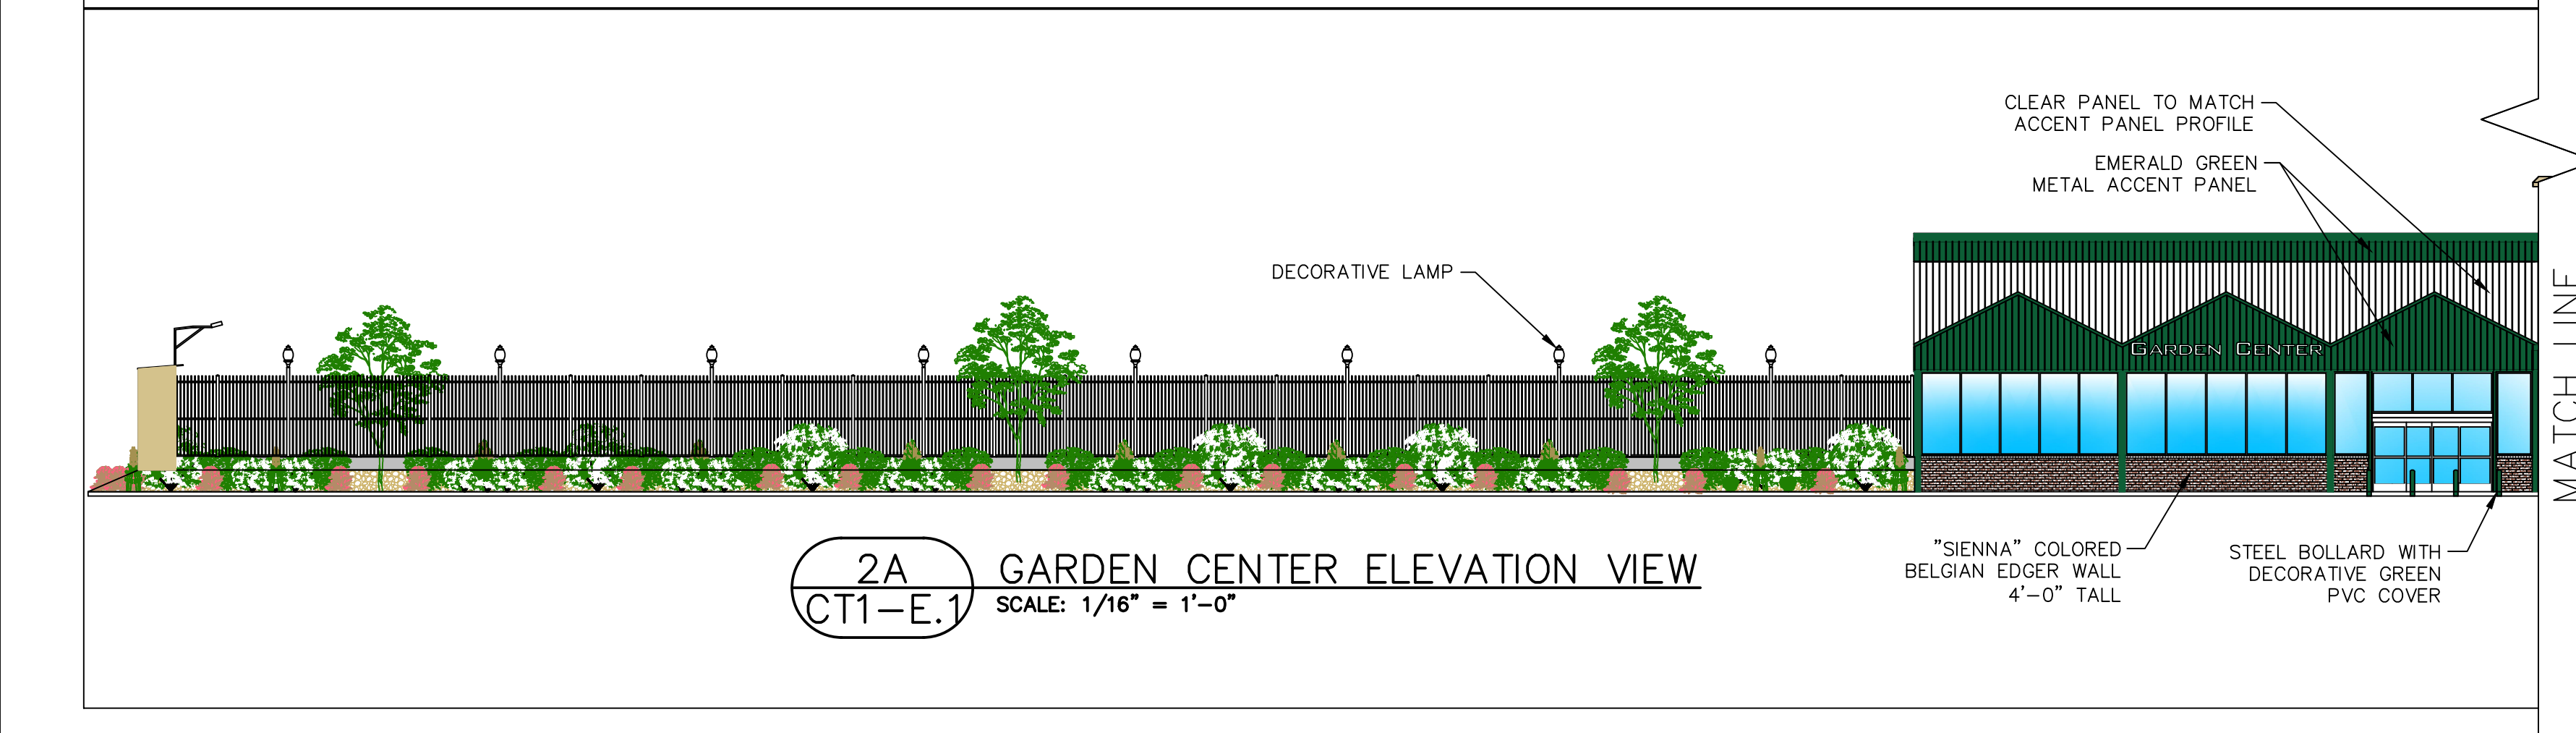
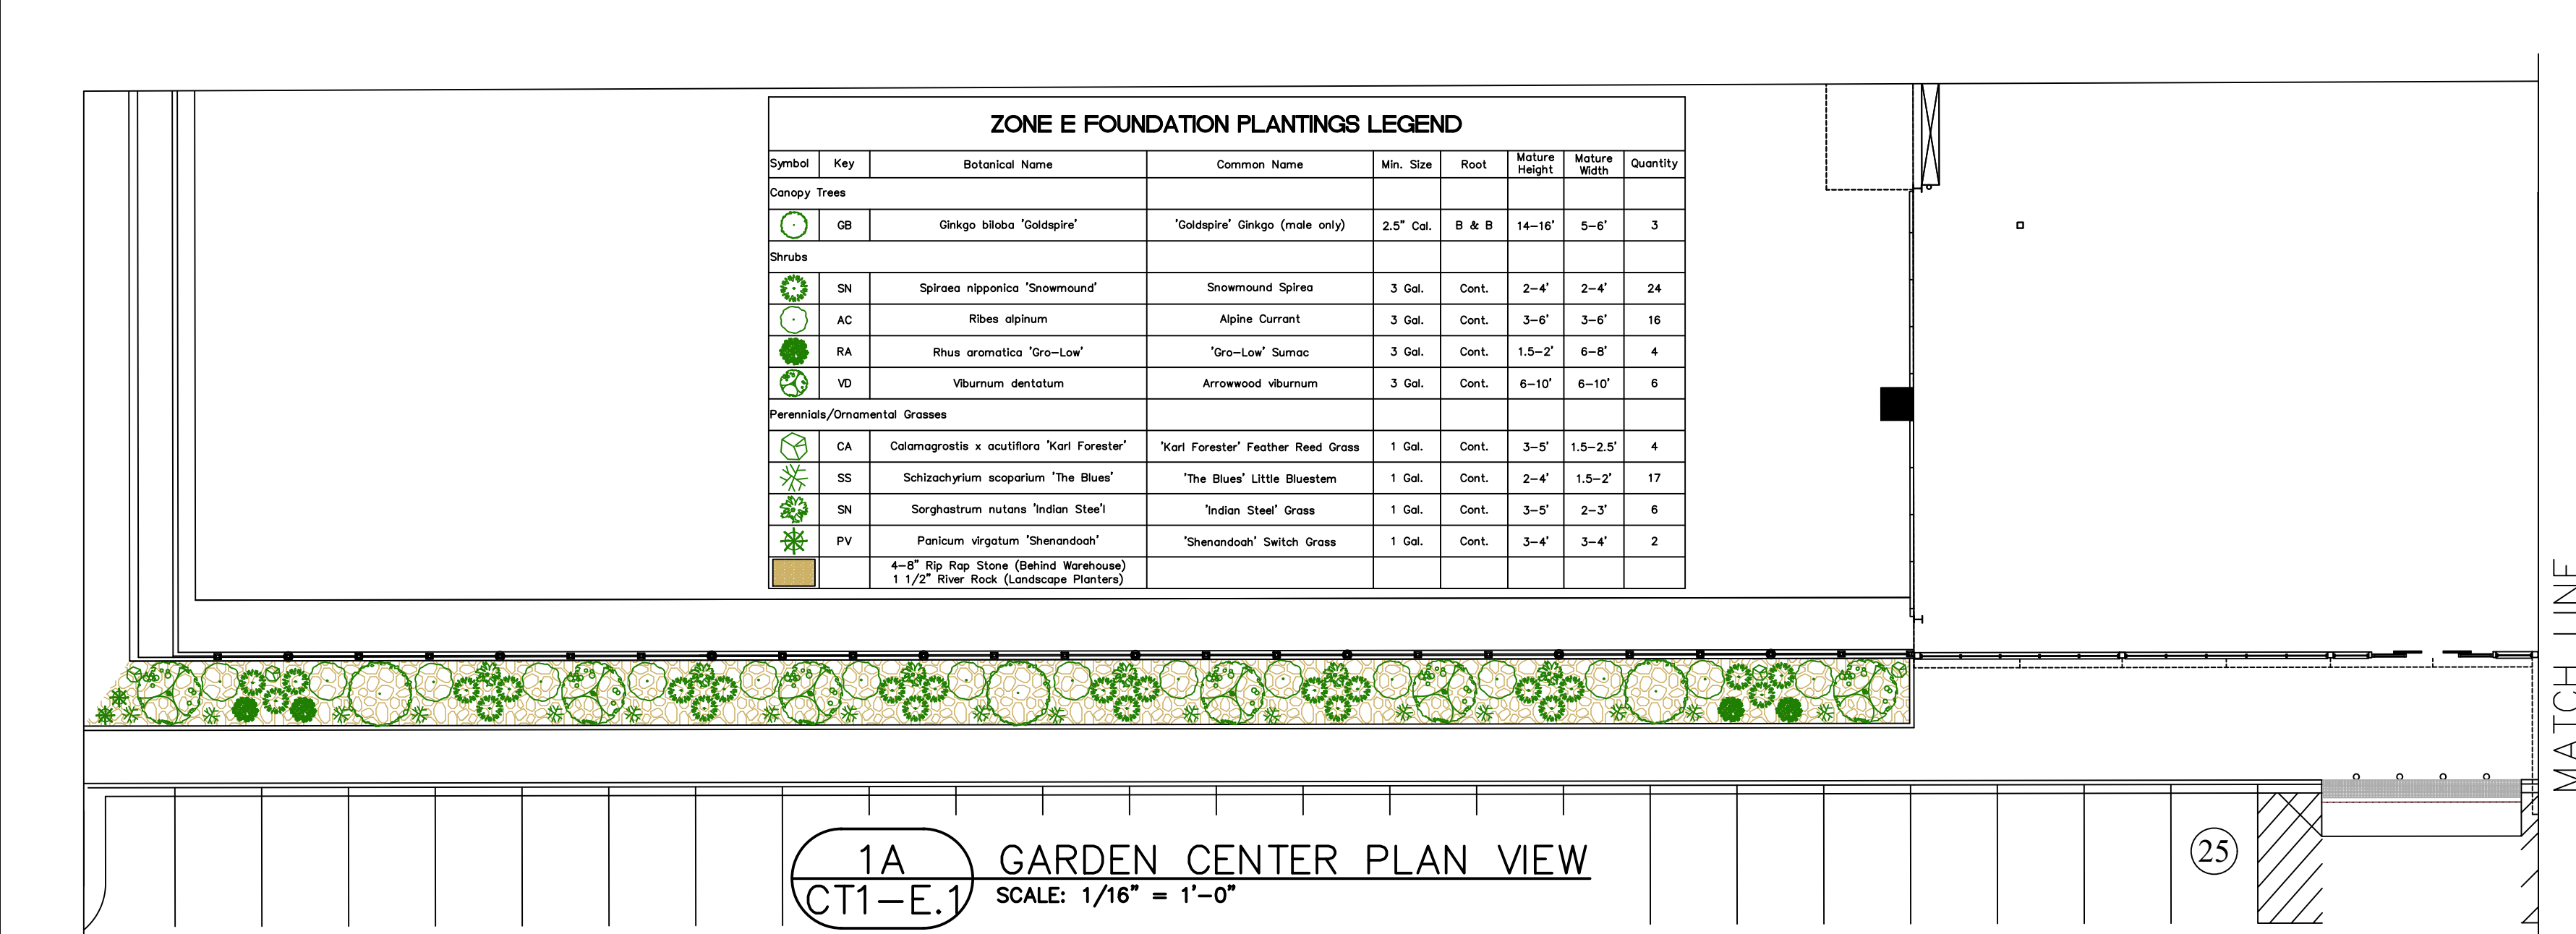
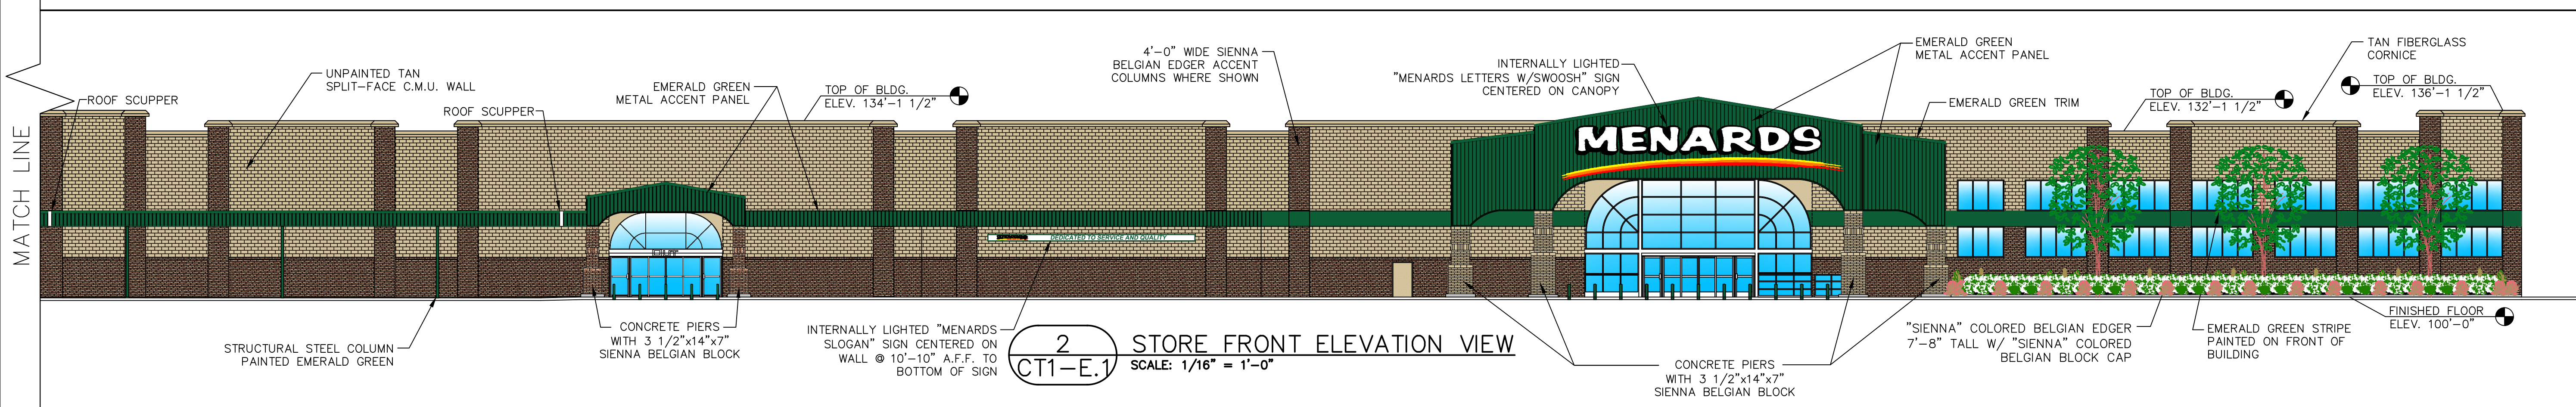


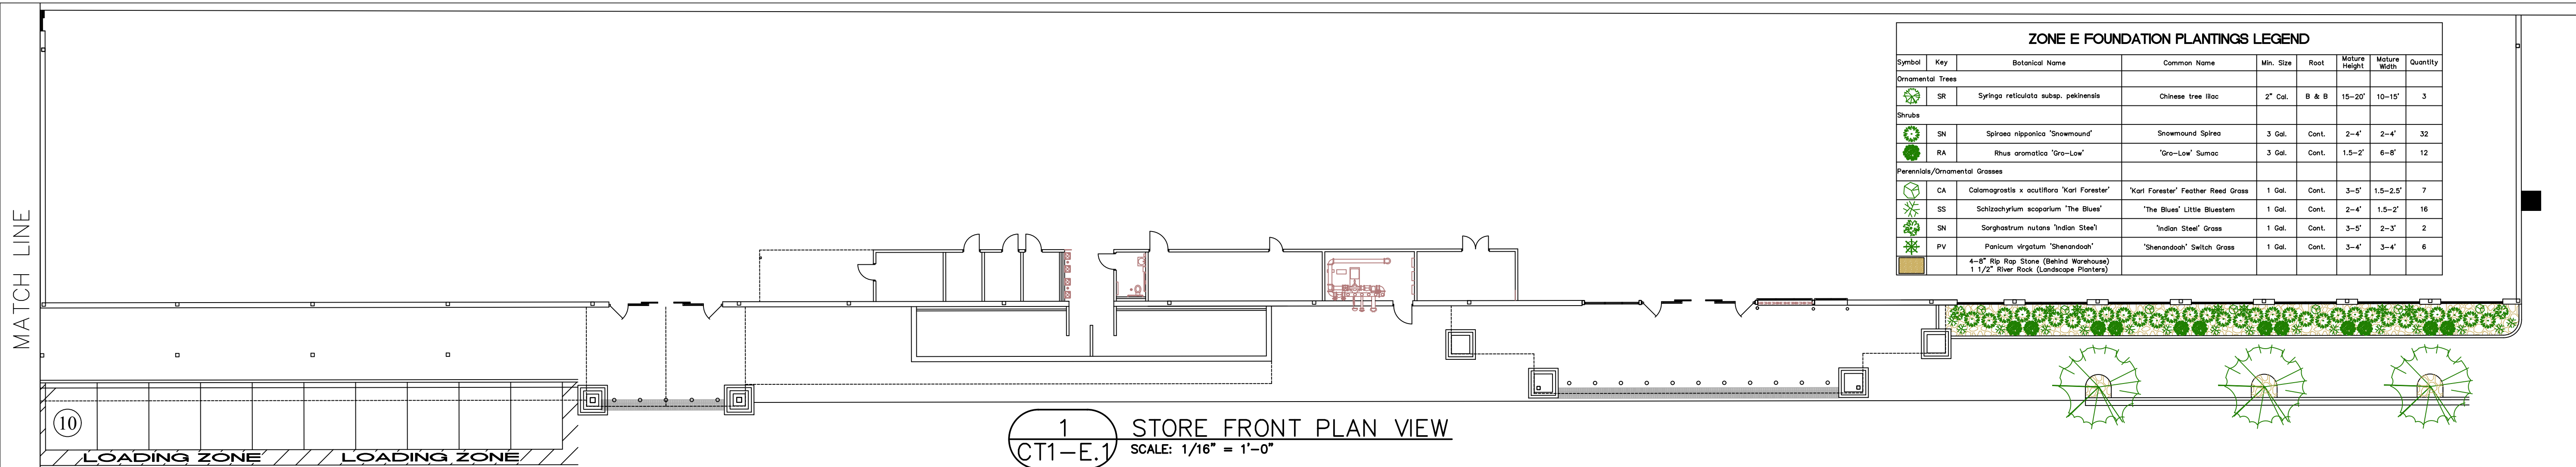

MENARDS
The Market at Medina Line
Granger Township, Ohio
CT1-E.1: Foundation Landscaping
April 08, 2021
Scale: 1/16" = 1'-0"